


EXHIBIT A

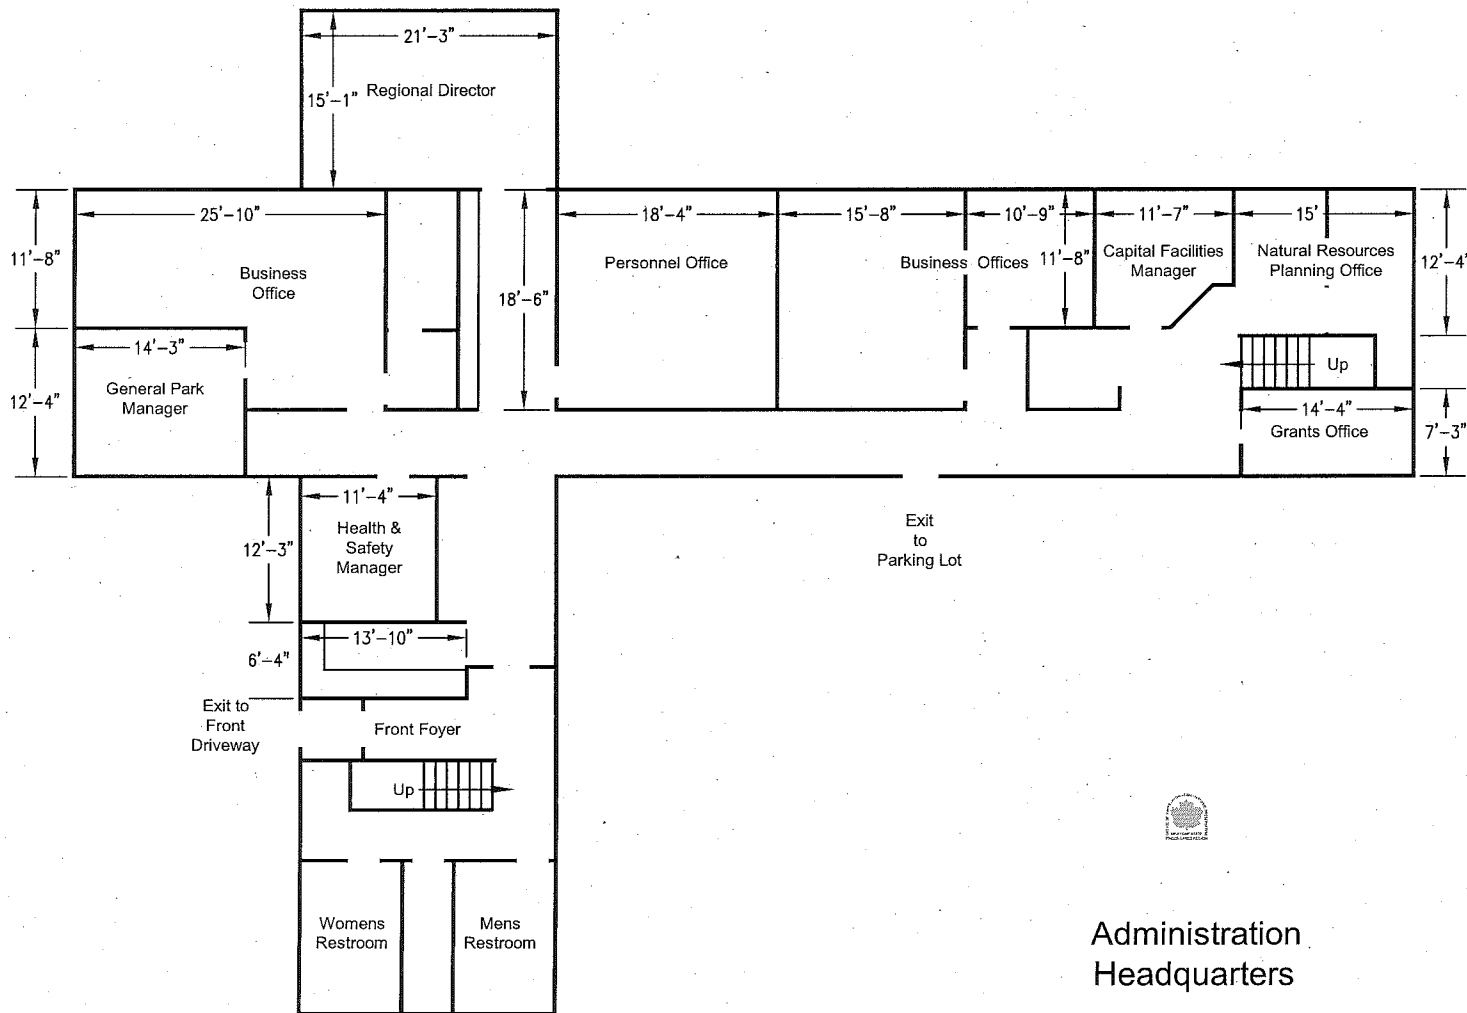

Administration
Headquarters

First Floor



NEW YORK STATE OFFICE OF
PARKS, RECREATION AND HISTORIC
PRESERVATION
FINGER LAKES REGION
2221 TAUGHANNOCK PARK ROAD
TRUMANSBURG, NEW YORK 14886
(607) 387-7041 FAX: (607) 387-3390

A. PECORARO
DRAWN BY

SURVEY BY
1/16" = 1'-0"

SCALE
OCTOBER 2012
DATE

TAUGHANNOCK
FALLS STATE PARK

FLOOR PLAN

1 OF 2
SHEET NO.

TF2007-02
FILE NO.

NEW YORK STATE OFFICE OF
 PARKS, RECREATION AND HISTORIC
 PRESERVATION
 FINGER LAKES REGION
 2221 TAUGHANNOCK PARK ROAD
 TRUMANSBURG, NEW YORK 14886
 (607) 387-7041 FAX: (607) 387-3390

A. PECORARO
 DRAWN BY

SURVEY BY
 1/16" = 1'-0"


SCALE
 OCTOBER 2012
 DATE

TAUGHANNOCK
 FALLS STATE PARK

FLOOR PLAN

2 OF 2
 SHEET NO.

TF2007-02
 FILE NO.

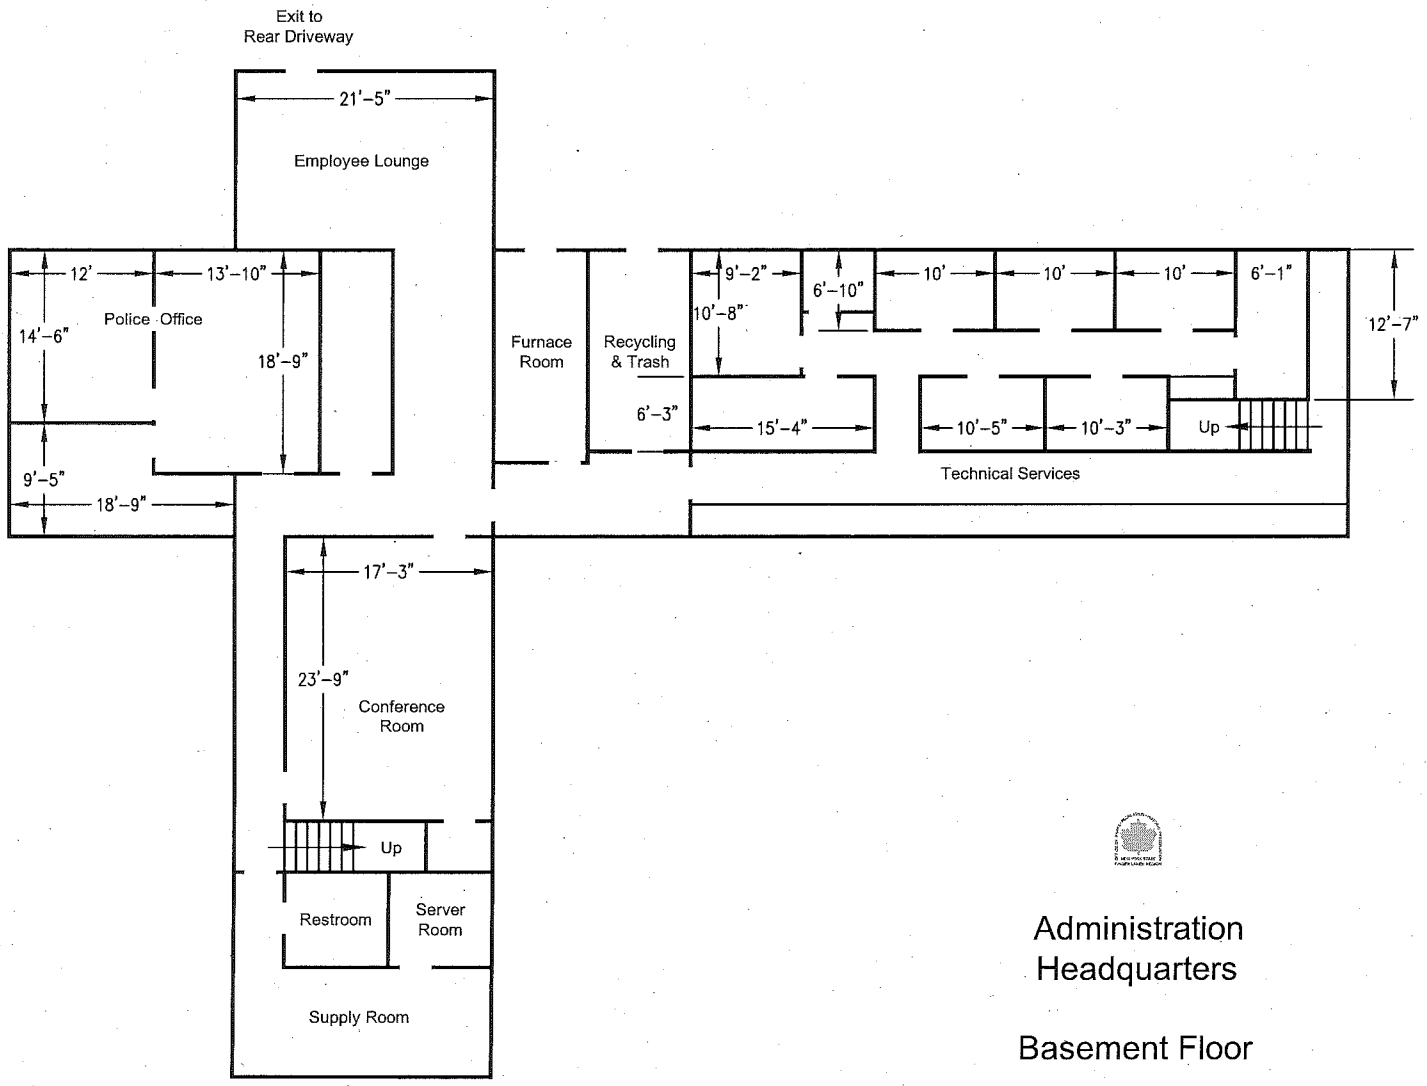

Administration
 Headquarters
 Basement Floor