
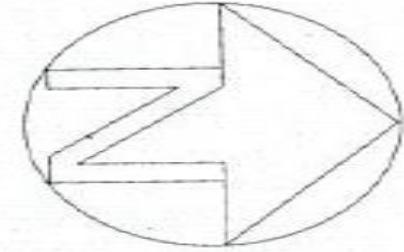


PERMIT PROCEDURES—Picnic tables Reserved only for groups or families of 10 or less. Only 6 people per table. A family of 10 will require 2 tables. Each table \$30 per table (includes the permit application) Please note reservations will have to be made individually.

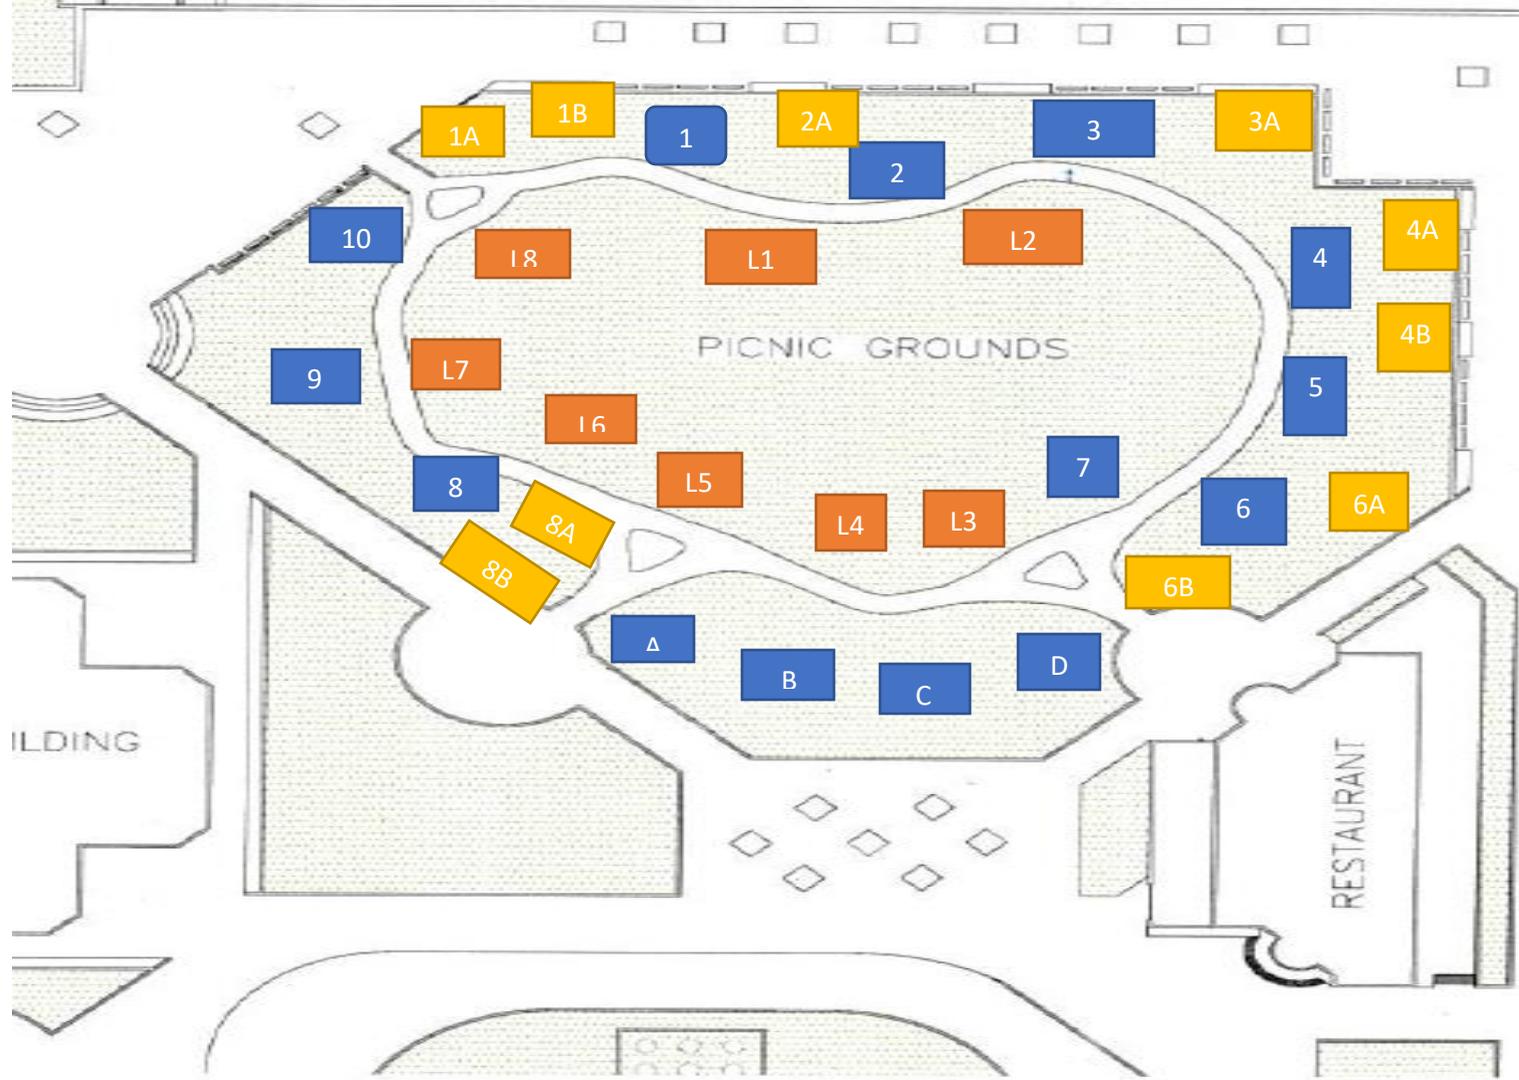

BLUE TABLES ARE STANDARD - # 1 TO 10

YELLOW TABLES (A & B) ARE TABLES IN THE VICINITY OF THE STANDARD TABLES

ORANGE TABLES ARE LOCATED ON THE LAWN (INNER CIRCLE) NUMBERED L1 TO L8



Parks, Recreation and Historic Preservation

NEW YORK CITY REGION
Office of Design and Construction
163 West 125th Street - 17th Floor
New York, NY 10027 (212) 866-3100

Project: **Riverbank State Park**
679 Riverside Drive
New York, NY 10031

Title: **SITE PLAN**

Drawn by: YK	Date: January 2020	NYC Project No.:
Checked By: ---	Scale: 1/64" = 1'-0"	Sheet:
Approved By: ---	Contract No.:	