


# NIAGARA GORGE CORRIDOR


## Niagara Scenic Parkway Removal Project

### MAIN STREET TO FINDLAY DRIVE

Major Gateway  
Park Entrance - Main Street

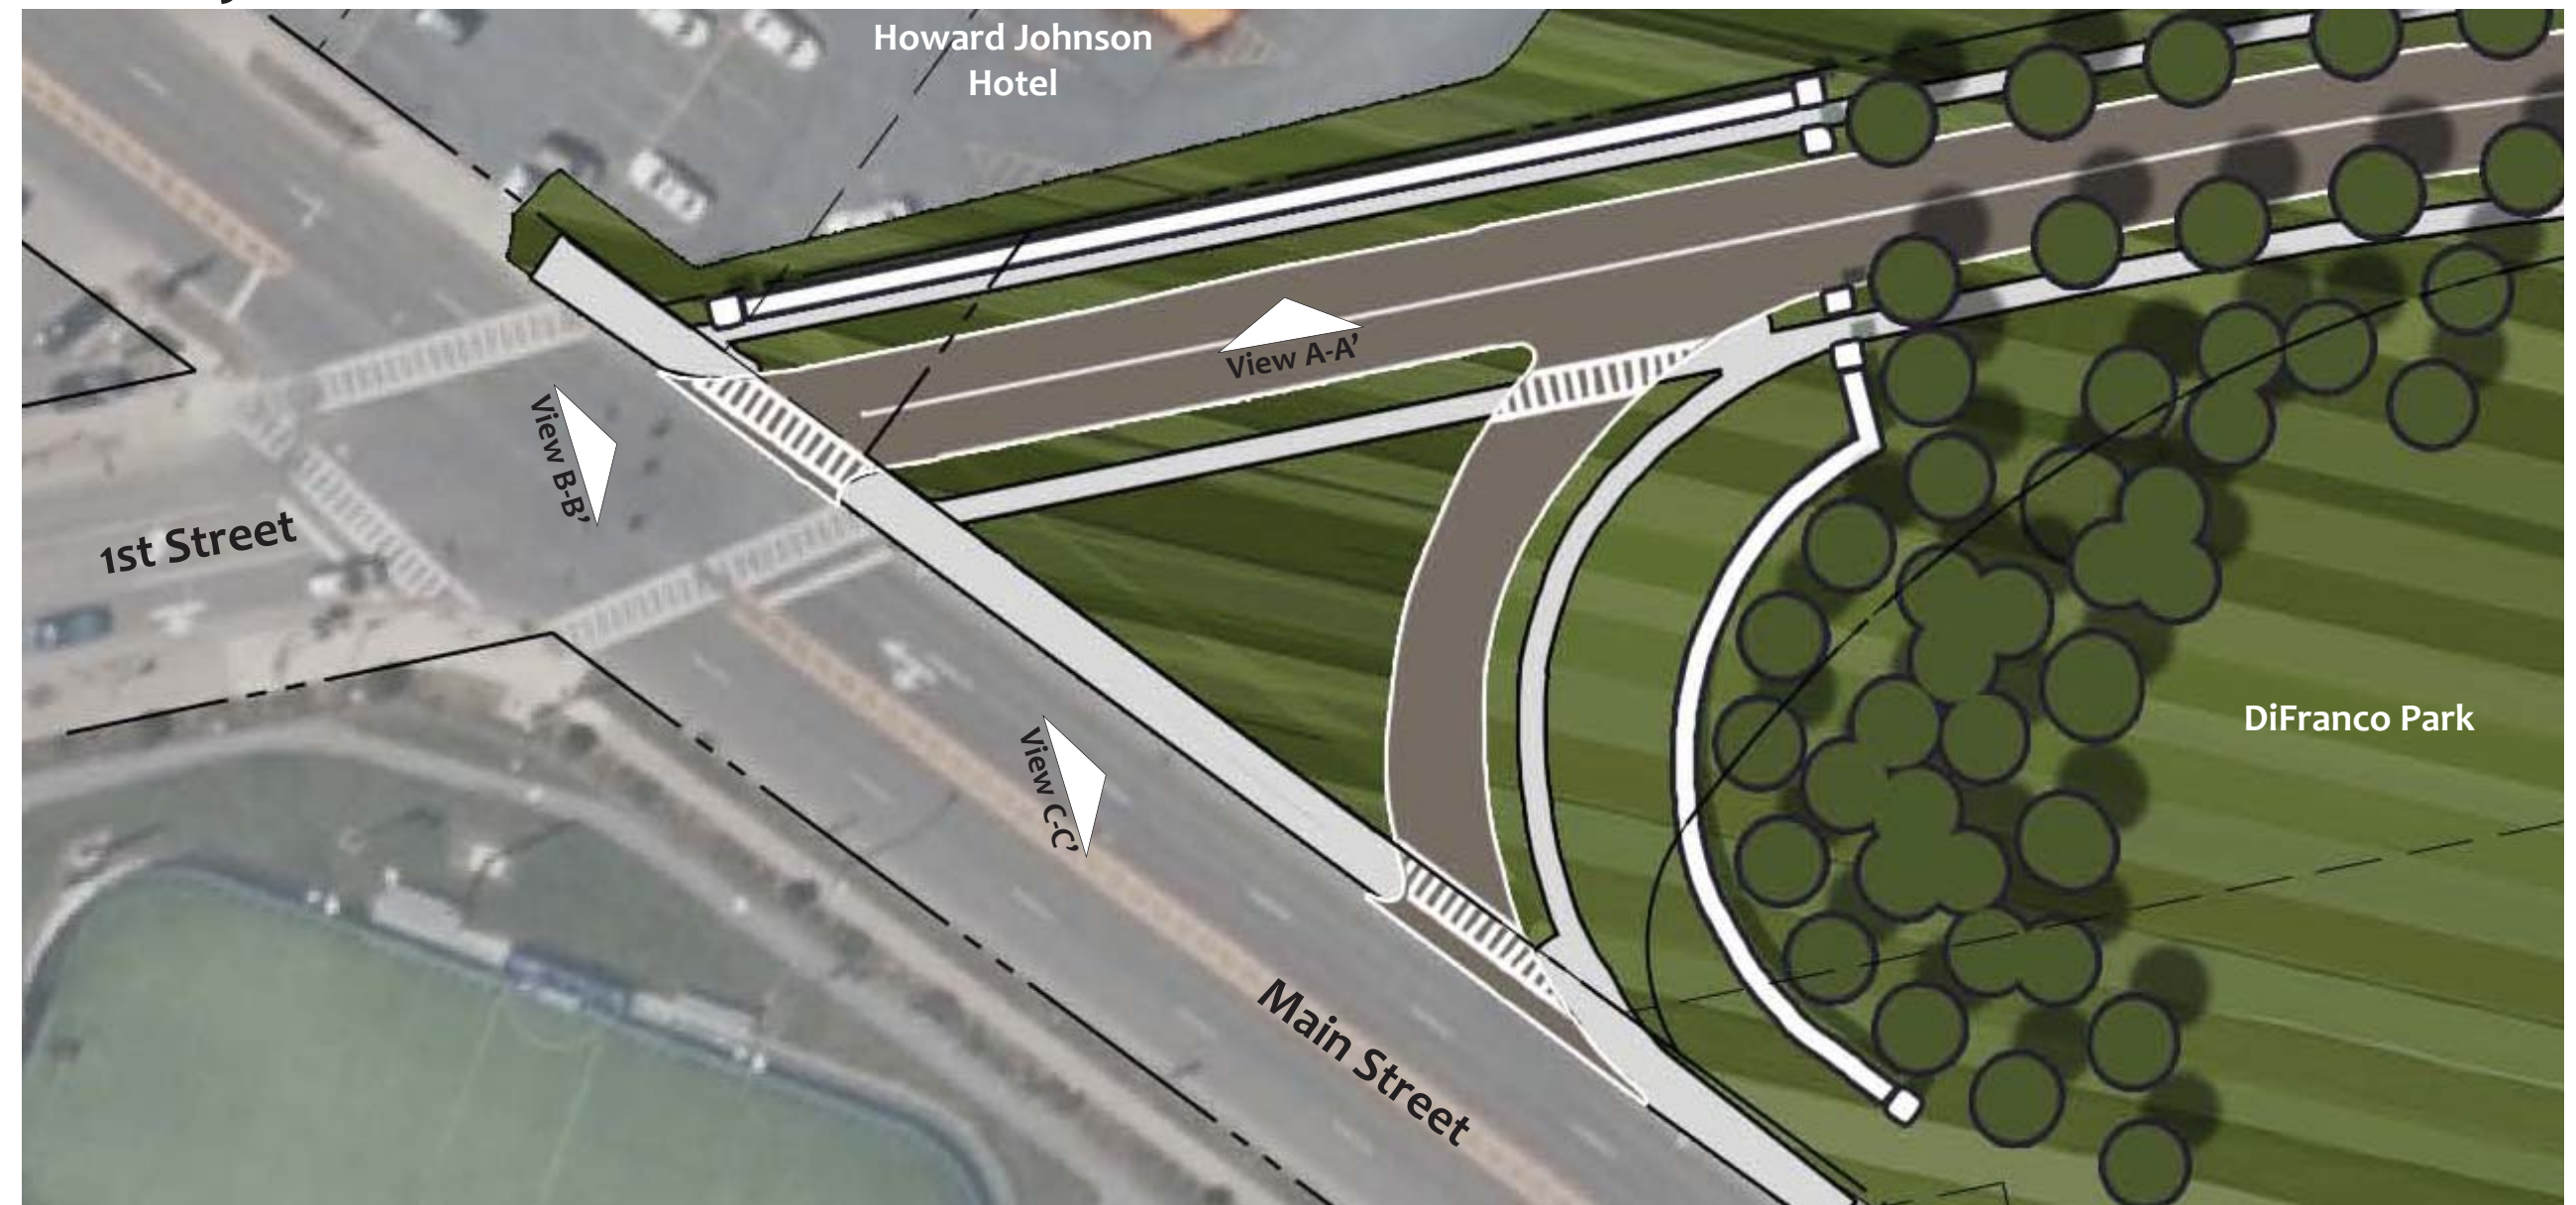


Plan View

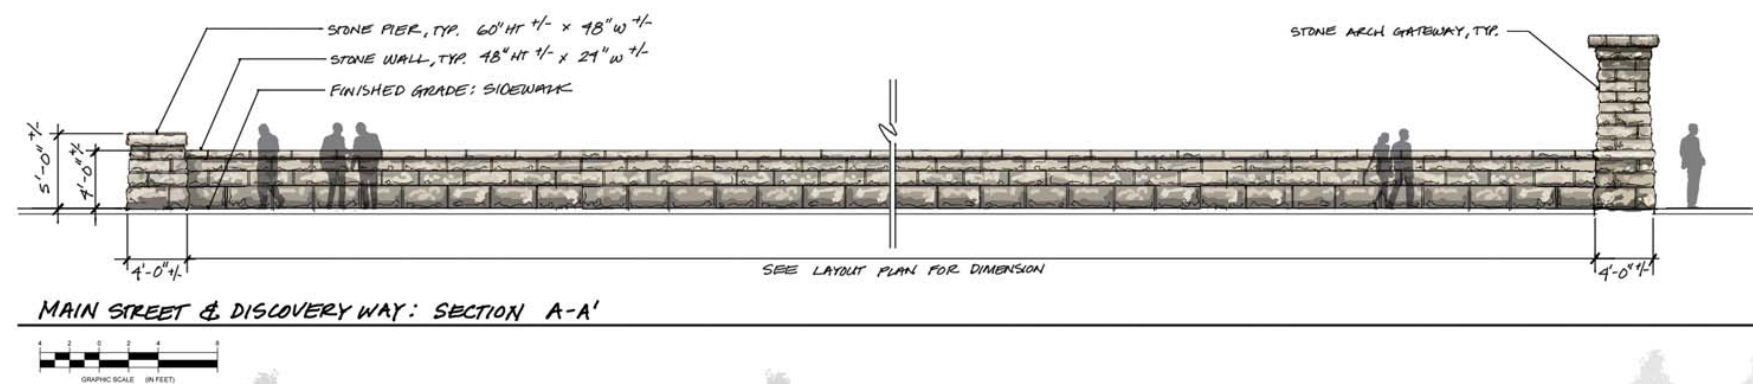

MAIN STREET & DISCOVERY WAY: SECTION A-A'

- NOTES:
1. TOP OF STONE WALL & STONE PIER IS SET BY FINISHED GRADE ELEVATIONS - SEE SITE GRADING PLAN
  2. STONE SHALL BE NATIVE LOCAL LIMESTONE
  3. STONE SHALL BE CUT, TOOLED & FINISHED TO MATCH DIMENSIONS - LIMESTONE REWORKING AT THE EDWARD DEAN ADAMS POWER PLANT, TRANSFORMER HOUSE, 1501 SUTFORD AVE, NIAGARA FALLS, NEW YORK 14302.

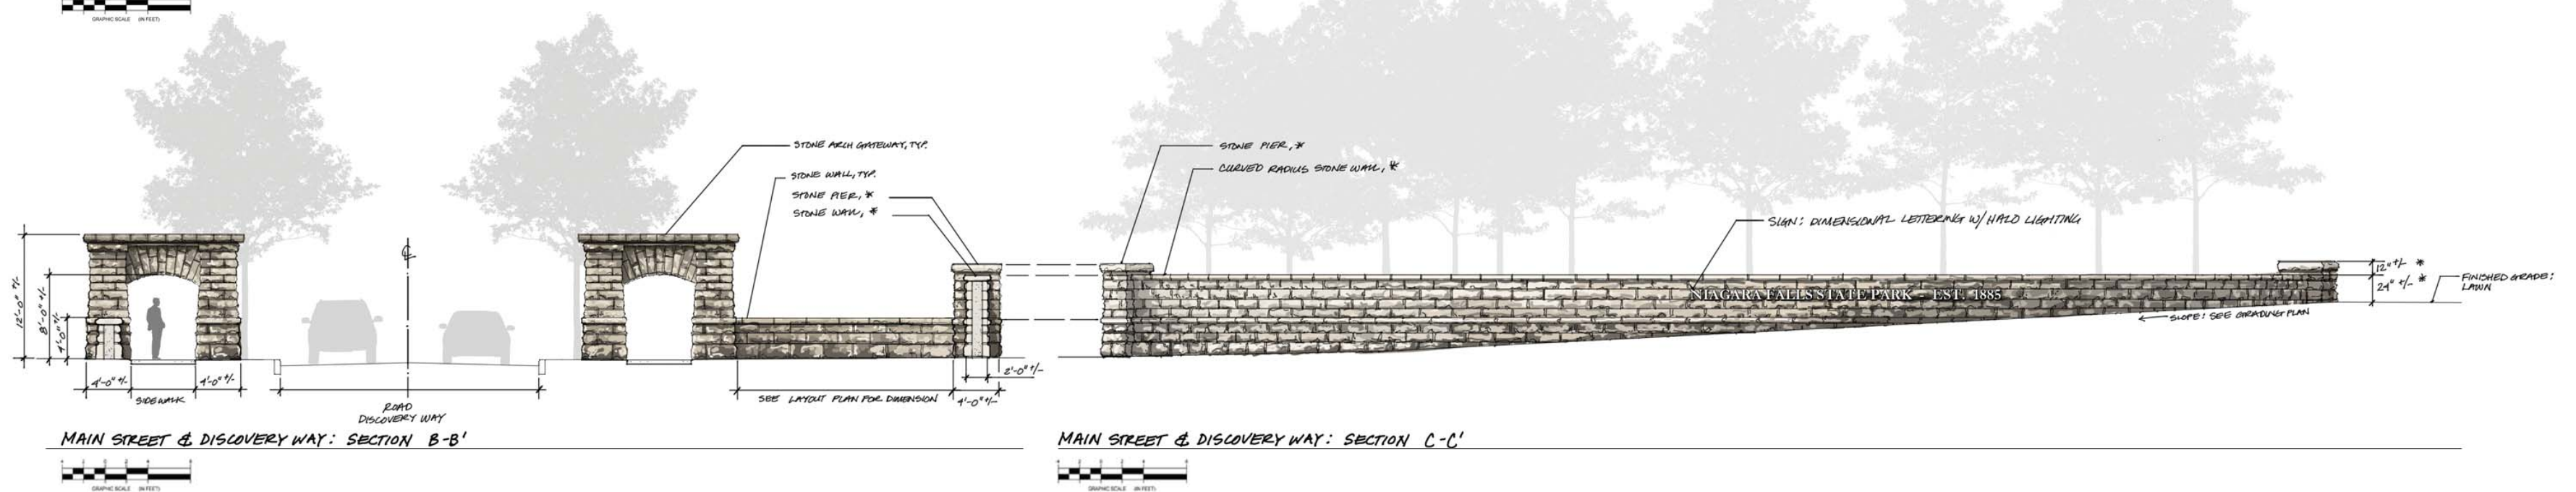

MAIN STREET & DISCOVERY WAY: SECTION B-B'

MAIN STREET & DISCOVERY WAY: SECTION C-C'

Draft Conceptual Elevations

# NIAGARA GORGE CORRIDOR

## Niagara Scenic Parkway Removal Project


### MAIN STREET TO FINDLAY DRIVE

# Major Gateway

## Park Entrance - Findaly Drive



Plan View

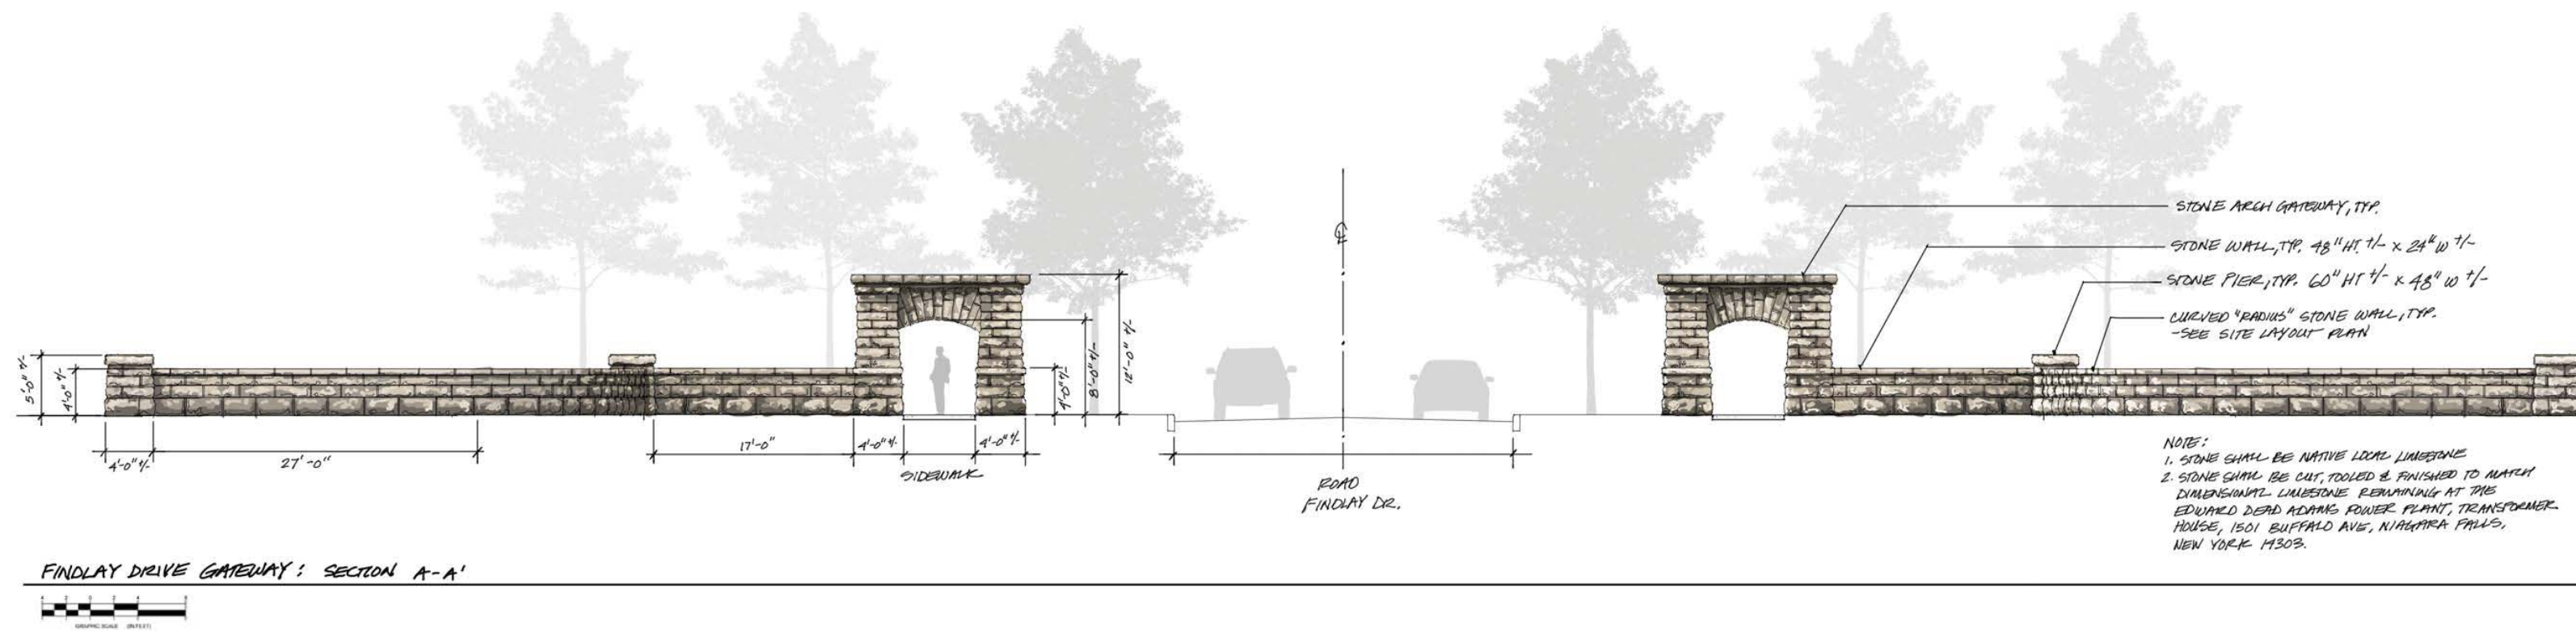

Draft Conceptual Elevations

# NIAGARA GORGE CORRIDOR


## Niagara Scenic Parkway Removal Project

### MAIN STREET TO FINDLAY DRIVE

Minor Gateway  
Pedestrian Entrance - Main St



Plan View

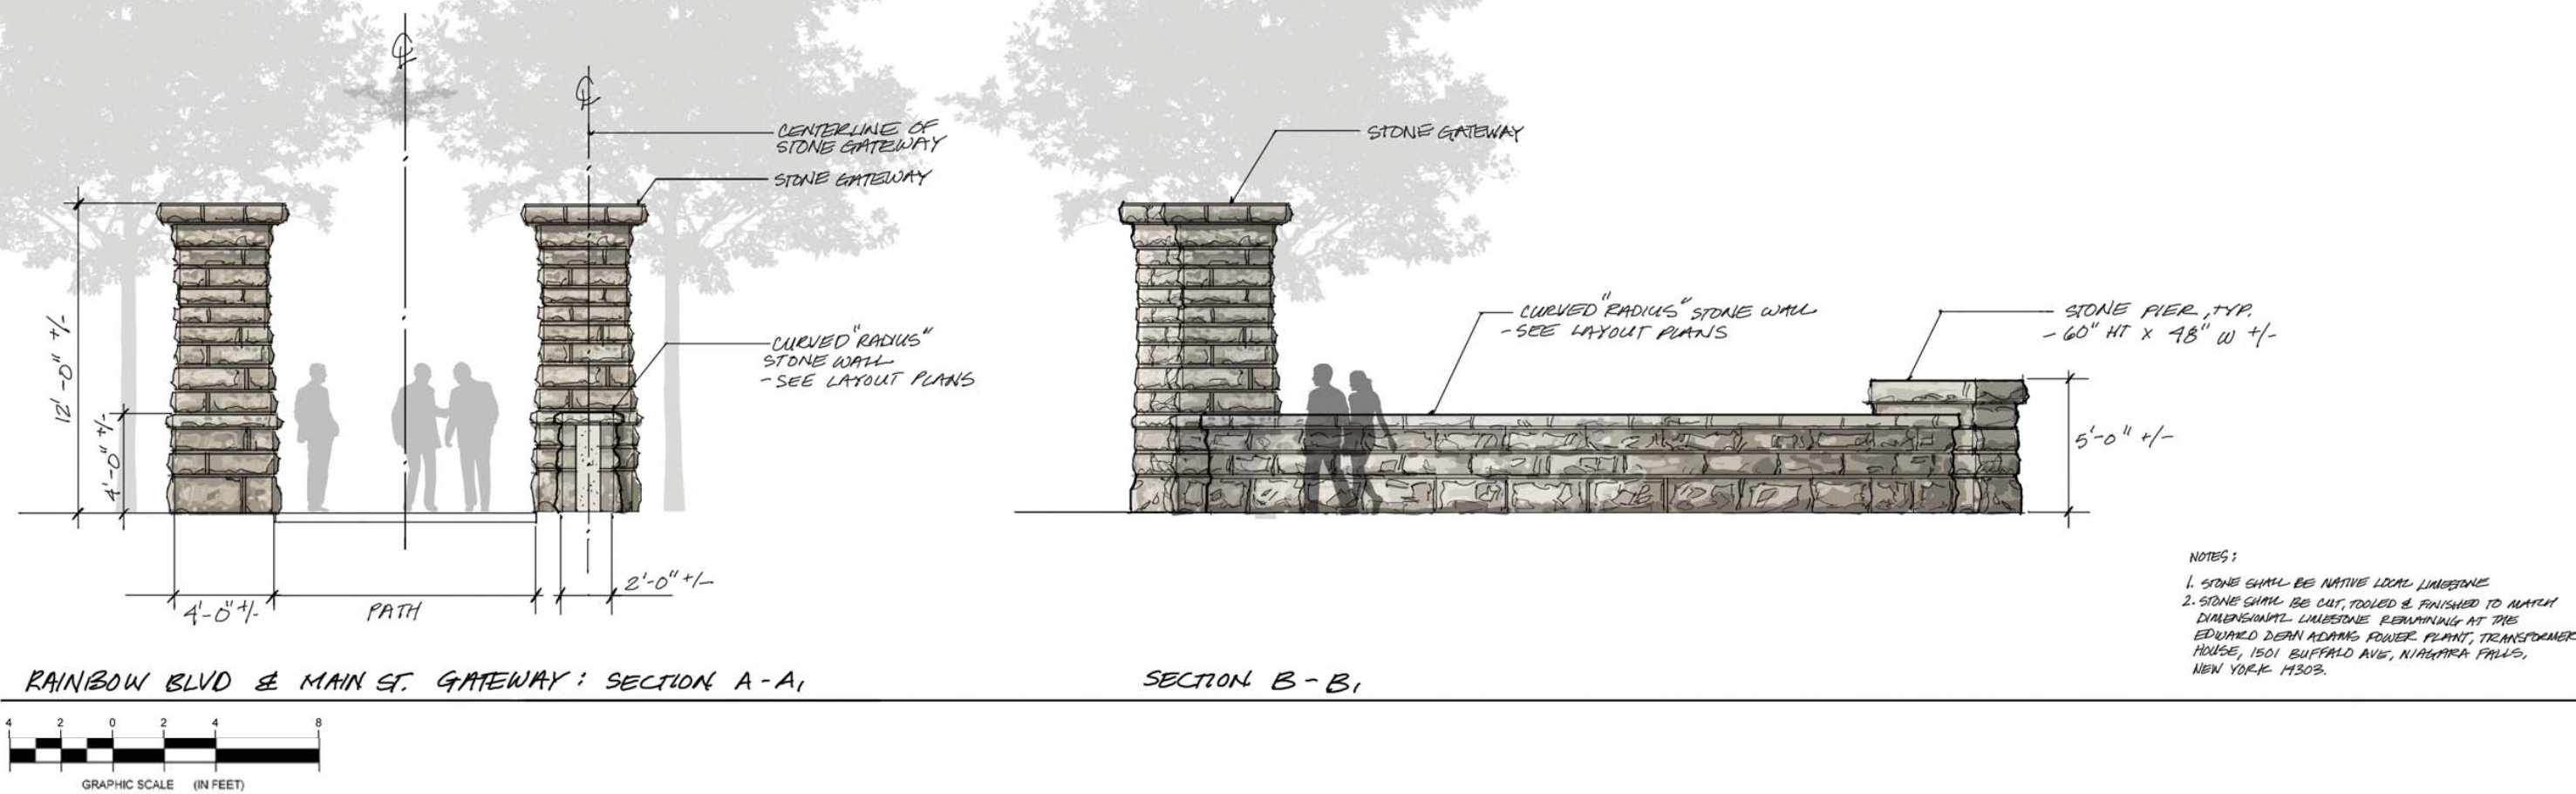

Draft Conceptual Elevations