Niagara Gorge Corridor

Robert Moses Parkway Removal Main Street to Findlay Drive Niagara Falls, NY

Design Report/Environmental Assessment Appendix A - Plans

A.1 Plans

A.2 Alignment Plans

PIN 5761.90

July 2016

In cooperation with:

New York State Department of Transportation New York Power Authority USA Niagara Development Corporation The City of Niagara Falls, NY







A.1 PLANS


NIAGARA GORGE CORRIDOR

Robert Moses Parkway Removal Project: Main Street to Findlay Drive Niagara Falls, NY

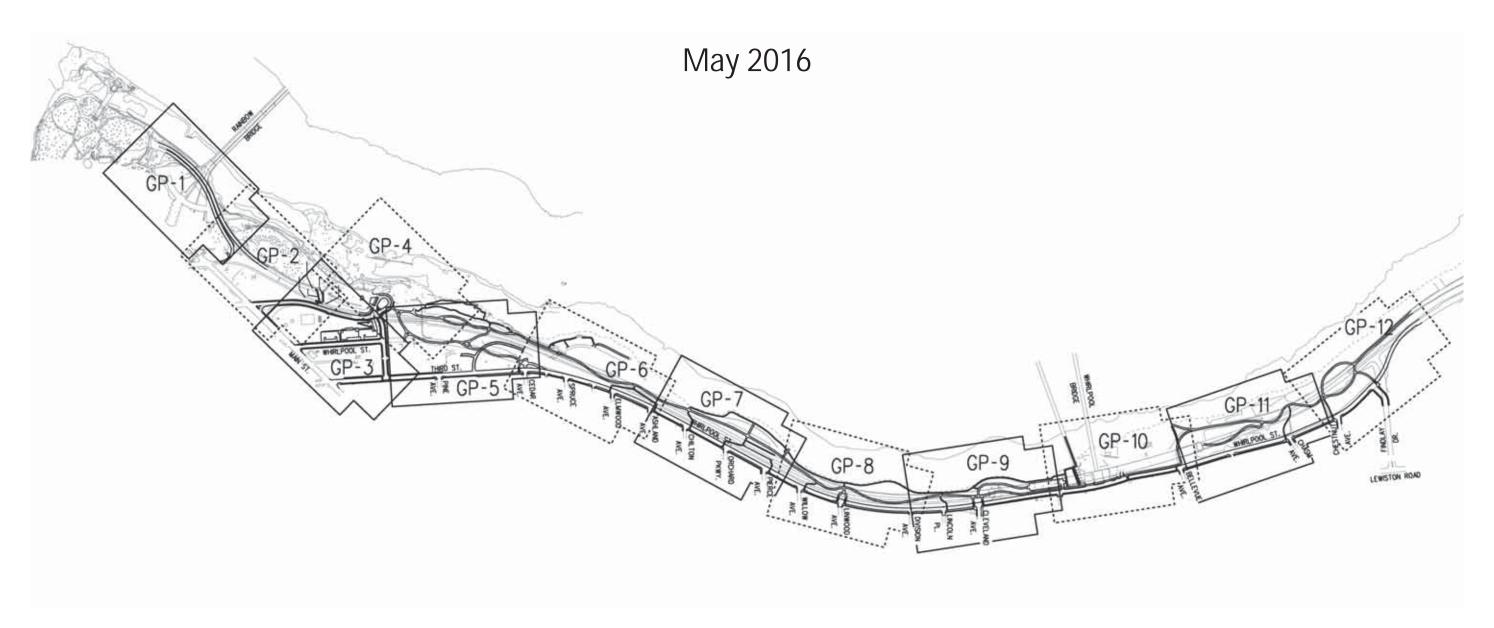


FED ROAD REG. NO. STATE FEDERAL AID PROJECT NO. SHEET TOTAL SHEETS EDGE OF NIAGARA RIVER -N.Y. RAINBOW BRIDGE P.I.N. B.I.N. NIAGARA GORGE CORRIDOR ROBERT MOSES PARKWAY REMOVAL PROJECT MAIN STREET TO FINDLAY DRIVE NIAGARA FALLS, N.Y. NIAGARA COUNTY POWER AUTHORITY OF THE STATE OF NEW YORK (REPUTED OWNER) EXISTING SIDEWALK TO REMAIN -----RB 4+00 MATCH EXISTING CURB TROLLEY PATH NFBC ACCESS ROAD 12' PARKING LANE RA 6+00 \odot \odot 00000 POR HR OWNING - EXISTING SÍDEWÁLK TO REMAIN \odot © \$500 RB RA STATE OF NEW YORK FRONTIER PARK COMMISSION (REPUTED OWNER) MATCH EXISTING BEGIN RETAINING WALL \odot \odot NIAGARA FALLS BRIDGE COMMISSION (REPUTED OWNER) SCALE IN FEET AS BUILT REVISIONS FILE NAME = DAN\$SYTIME0123456 DATE/TIME = DGN\$SYTIME0123456 USER = DGN\$USERNAME SIGNATURE DATE GENERAL PLANS NEW YORK STATE OFFICE OF PARKS, RECREATION & HISTORIC PRESERVATION **PARSONS** DOCUMENT NAME DATE SCALE DRAWING NO. 1"=40' GP-1 MAY 2016

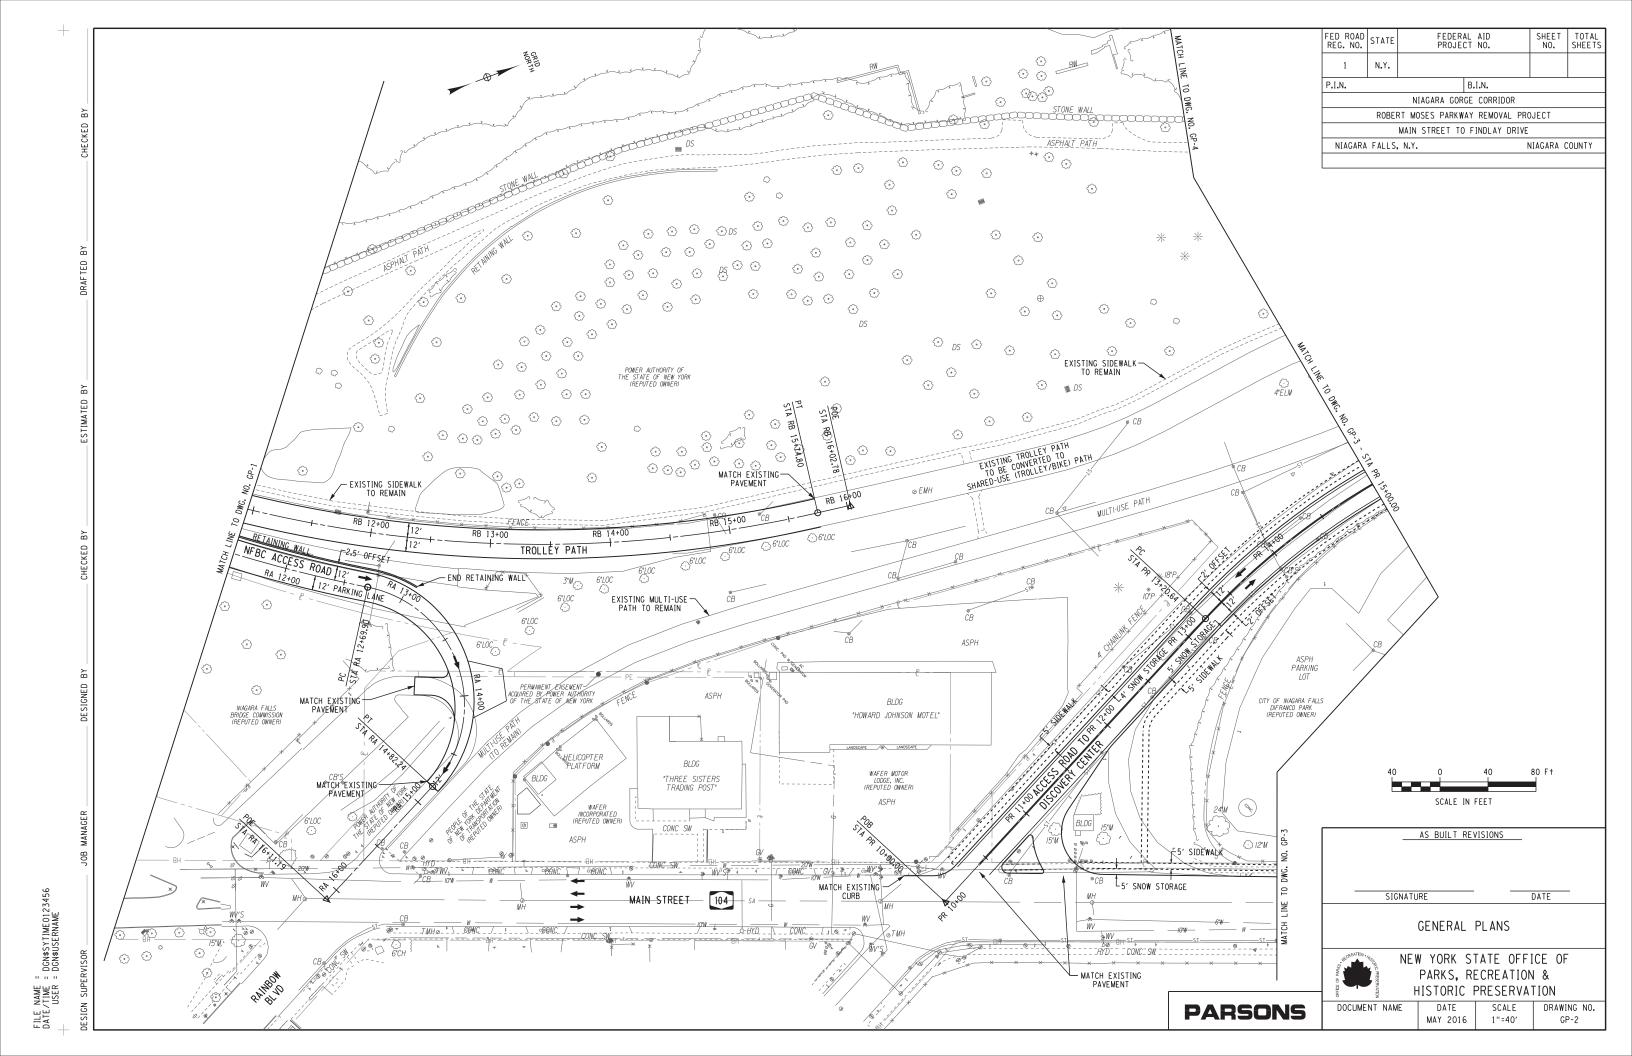


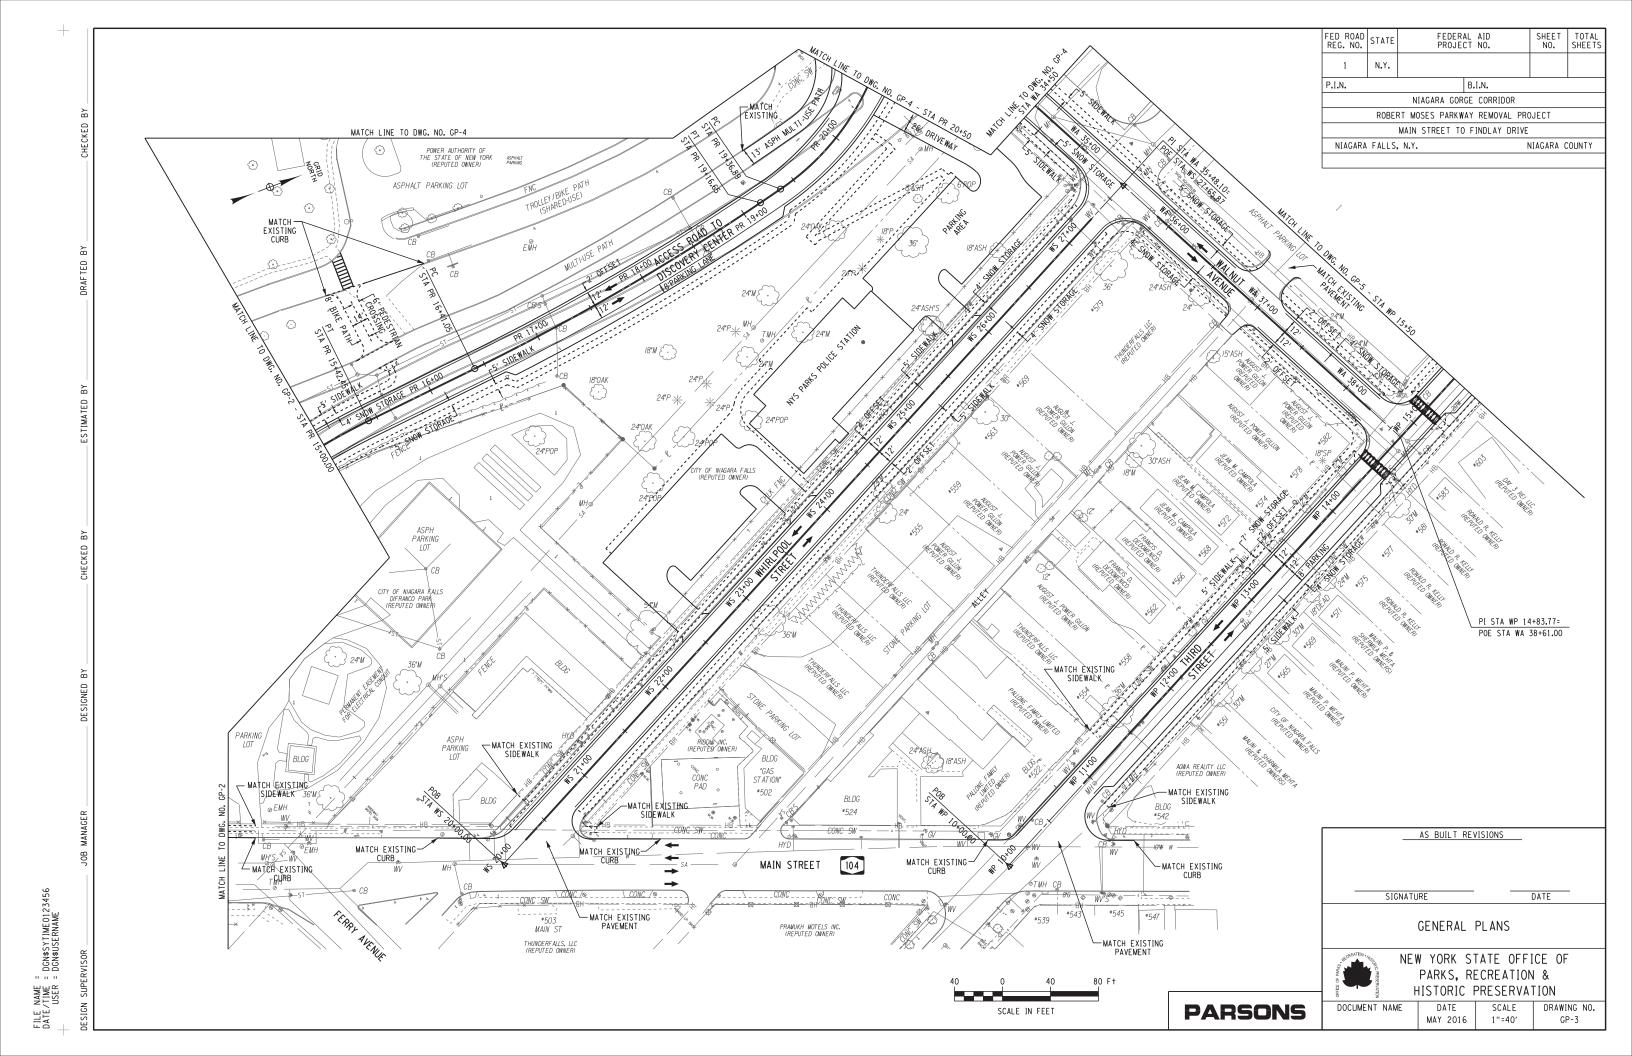



FED ROAD STATE FEDERAL AID PROJECT NO. SHEET TOTAL SHEETS P.I.N. B.I.N. NIAGARA GORGE CORRIDOR ROBERT MOSES PARKWAY REMOVAL PROJECT MAIN STREET TO FINDLAY DRIVE NIAGARA FALLS, N.Y. NIAGARA COUNTY POWER AUTHORITY OF THE STATE OF NEW YORK (REPUTED OWNER) APPROX TOP OF GORGE EDGE OF NIAGARA RIVER -∕∕ÓUTL00Ř ARE∕A **③** MATCH EXISTING -ASPH PATH DISCOVERY CENTER MATCH EXISTING SIDEWALK \odot \odot PICK-UP AND DROP. EXISTING PEDESTRANT
OVERPASS


TO BE REMOVED AS BUILT REVISIONS ASPHALT PARKING LOT FILE NAME = DATE/TIME = DGN\$SYTIME0123456 USER = DGN\$USERNAME SIGNATURE DATE GENERAL PLANS NEW YORK STATE OFFICE OF PARKS, RECREATION & HISTORIC PRESERVATION **PARSONS** DOCUMENT NAME DATE SCALE DRAWING NO. MATCH LINE TO DWG. NO. GP-4 MAY 2016 1"=40' GP-4

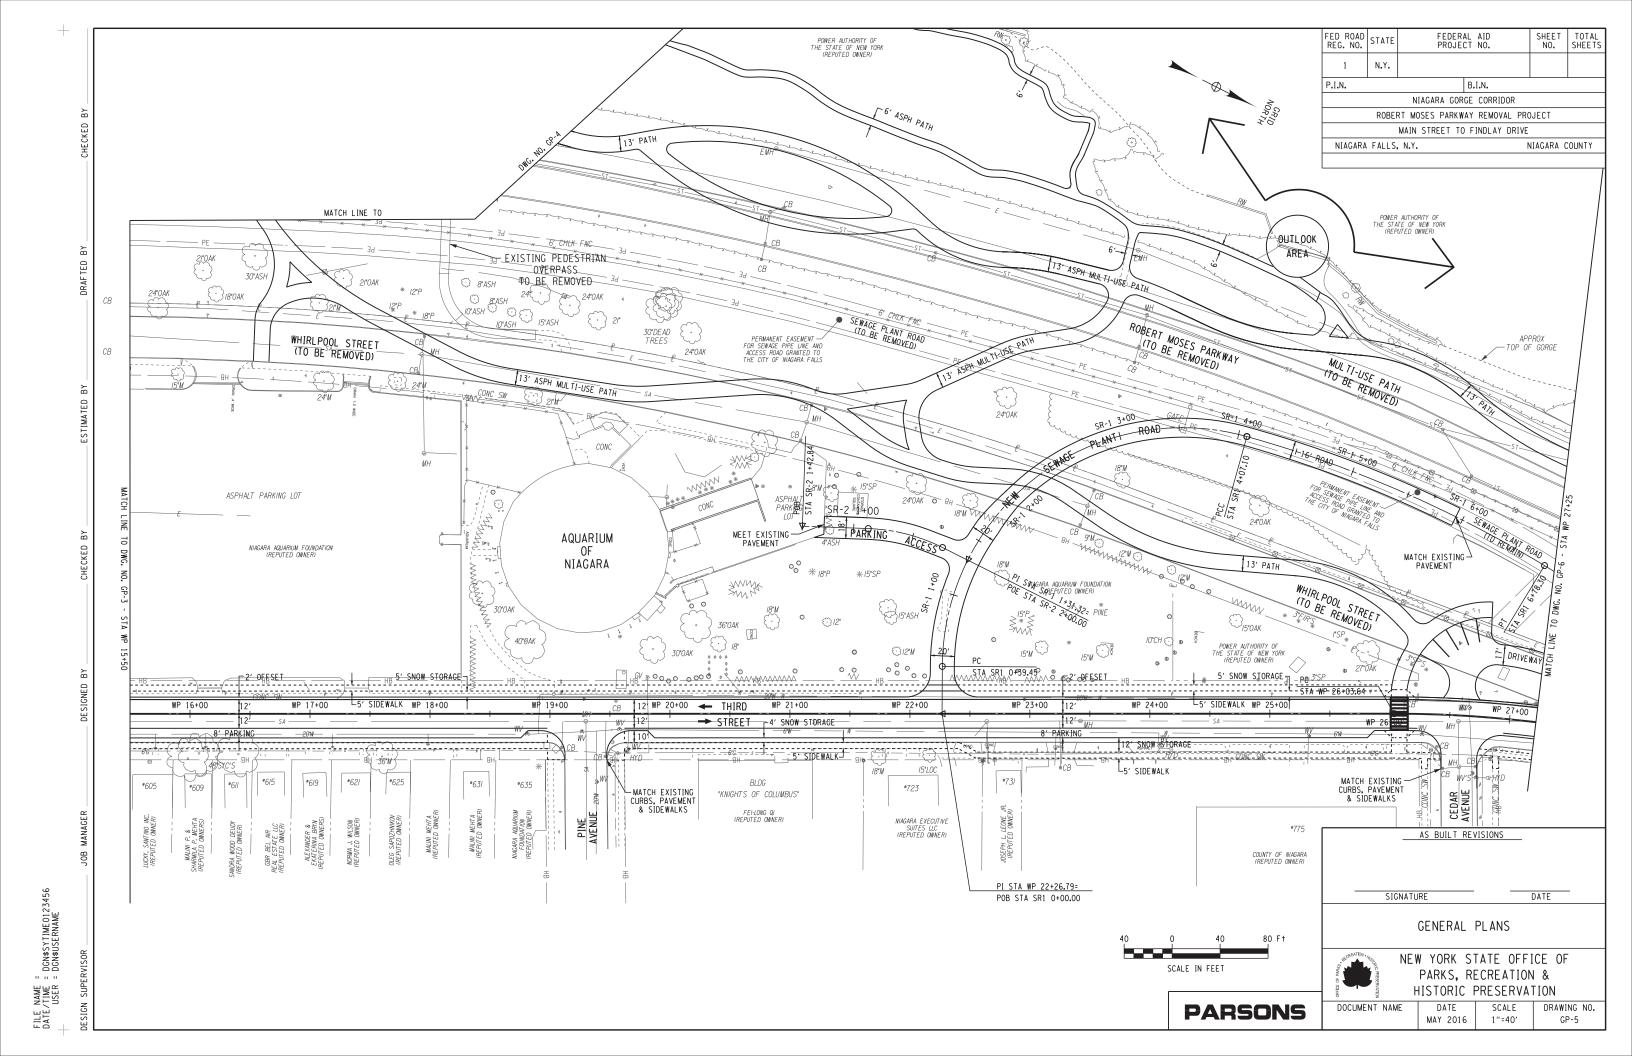


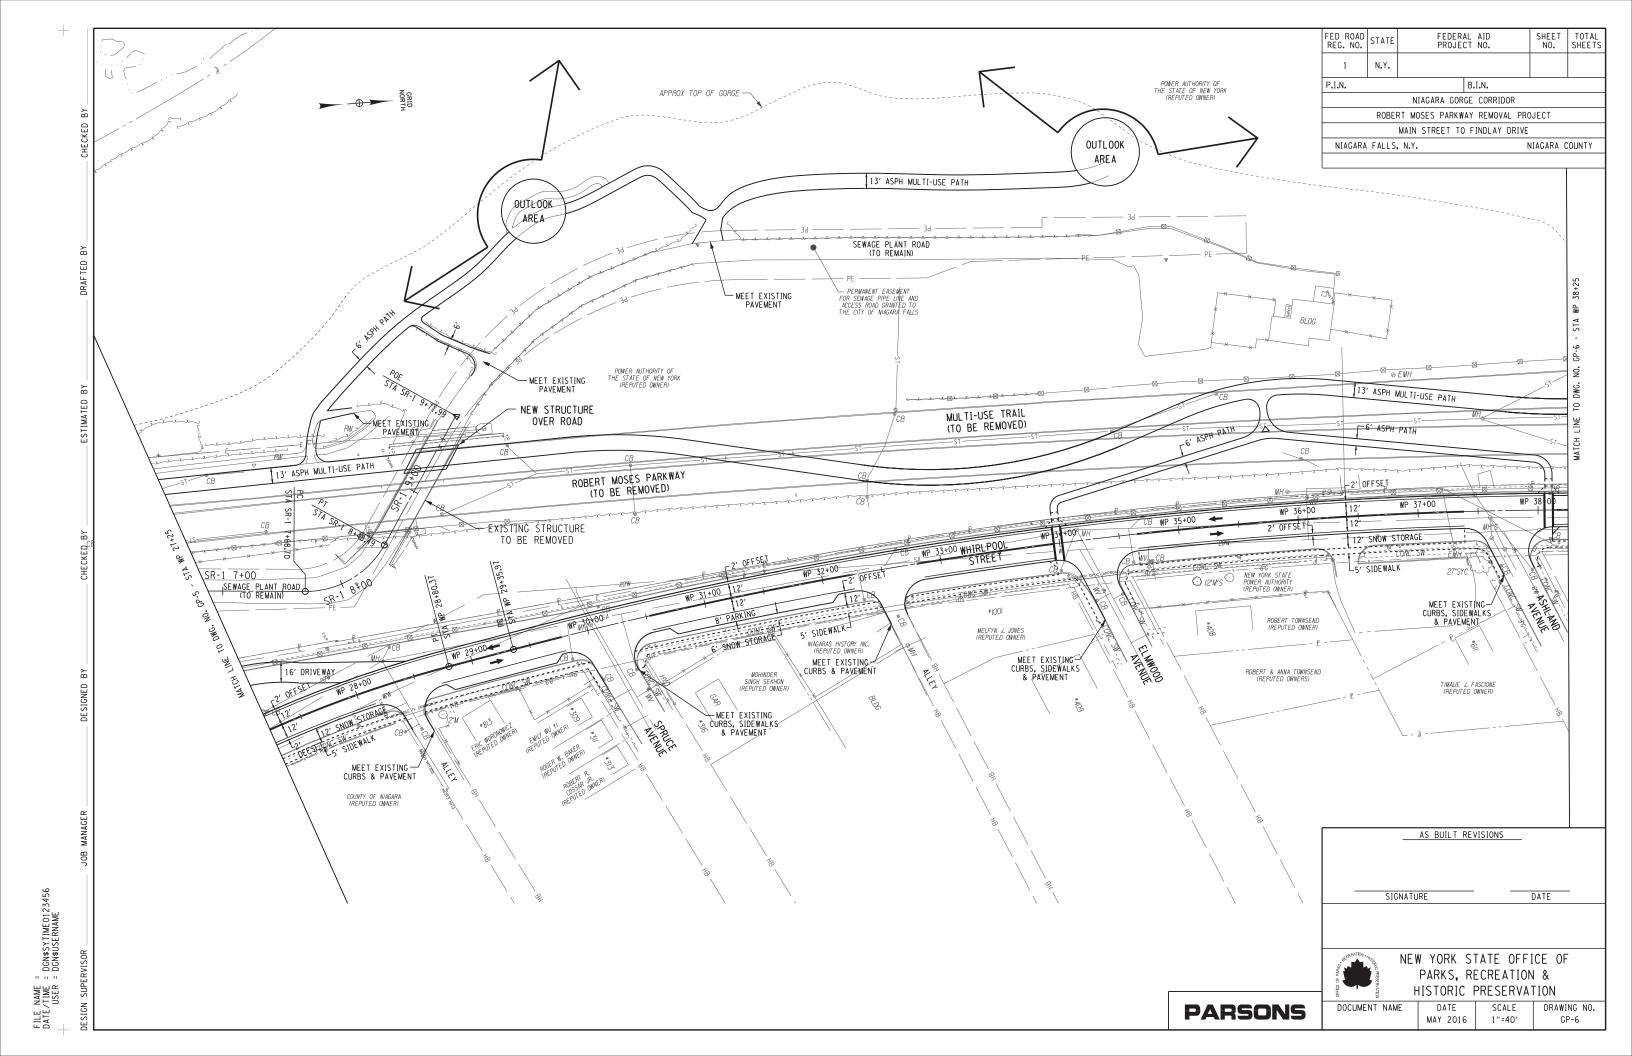


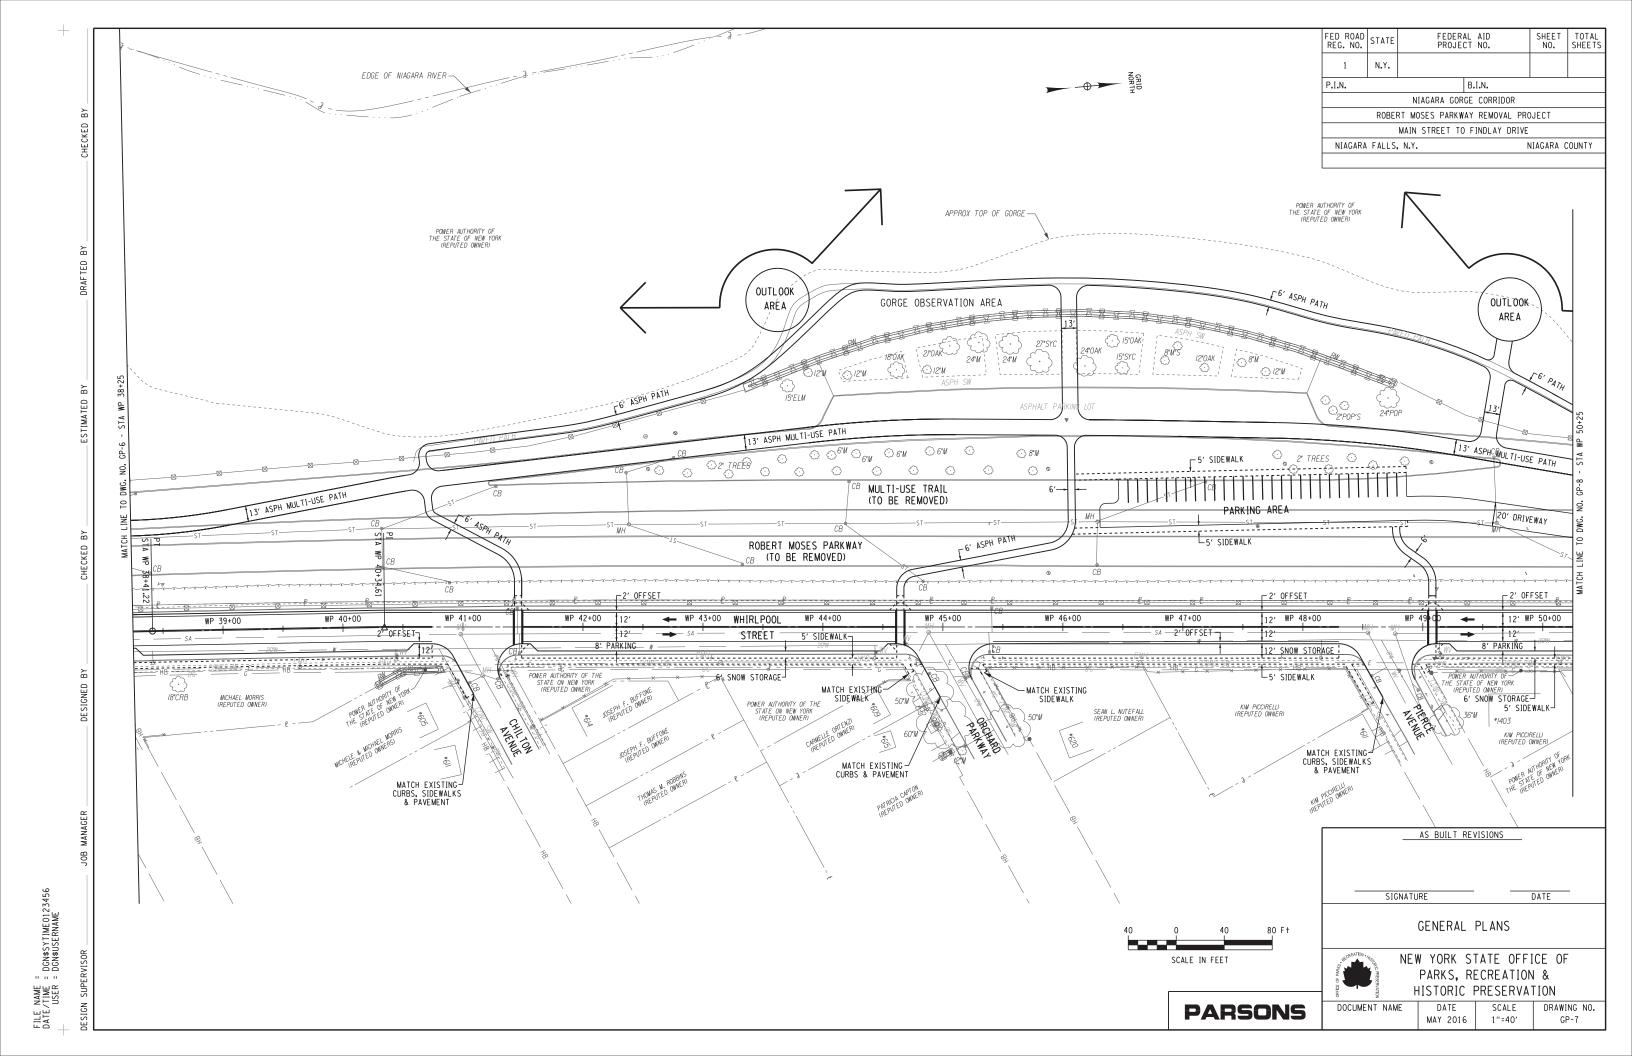


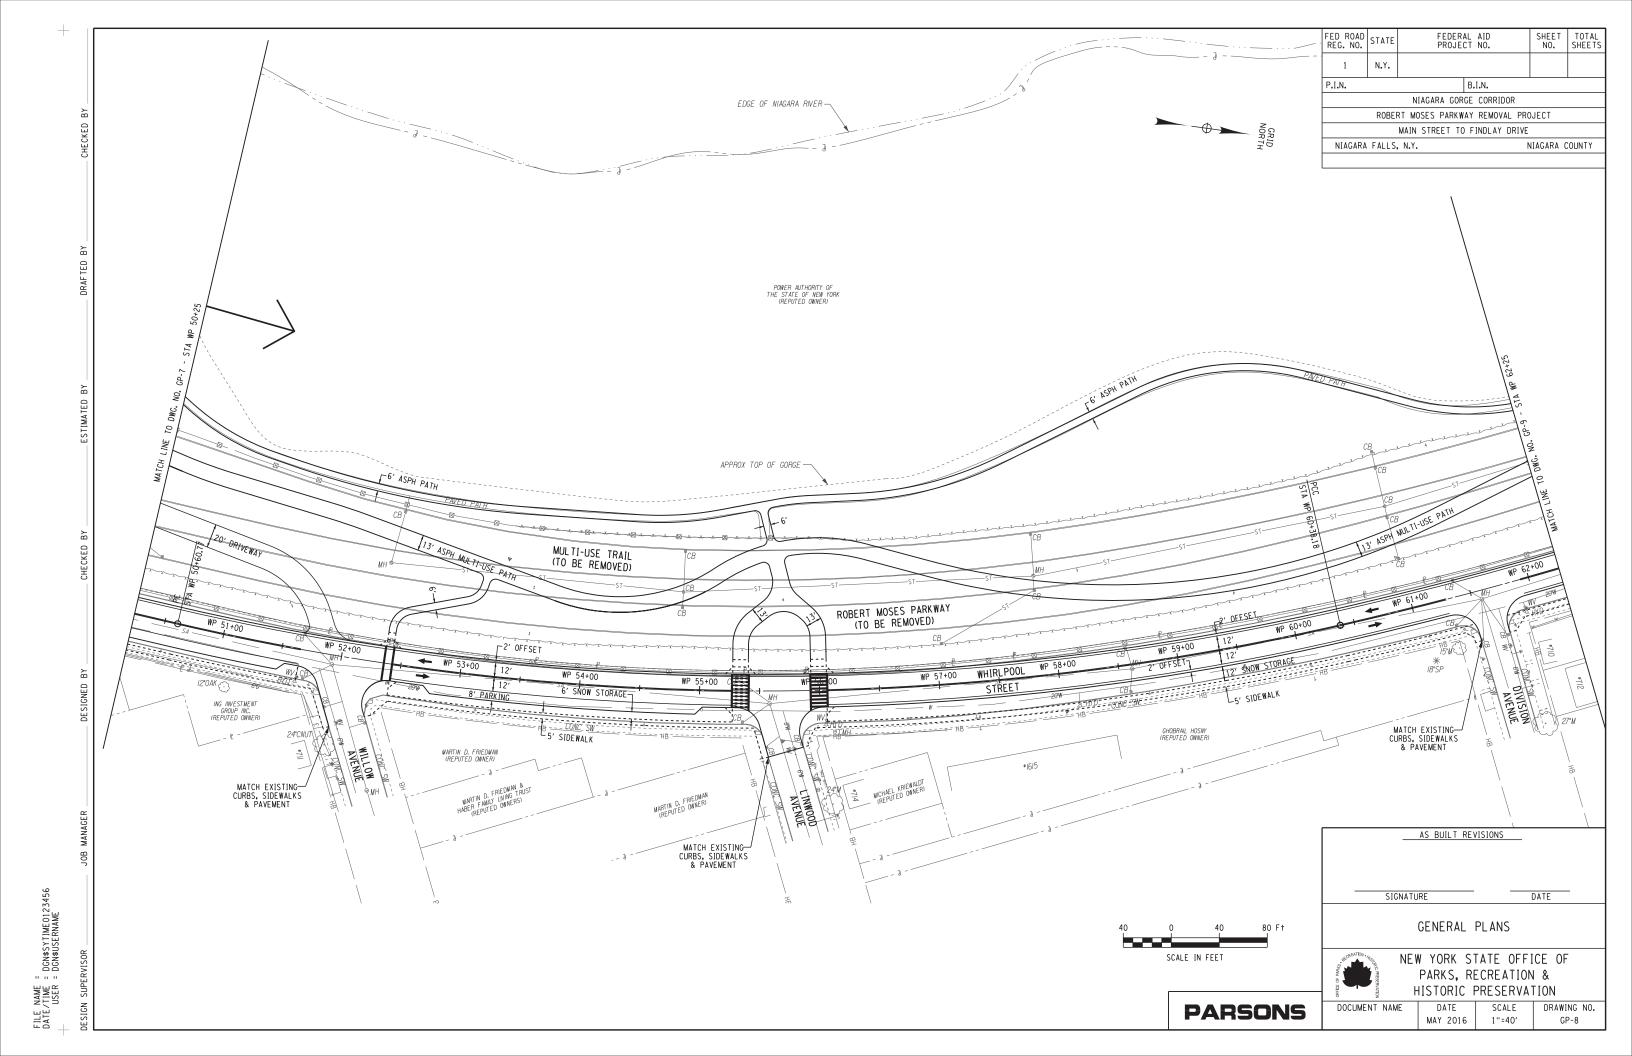

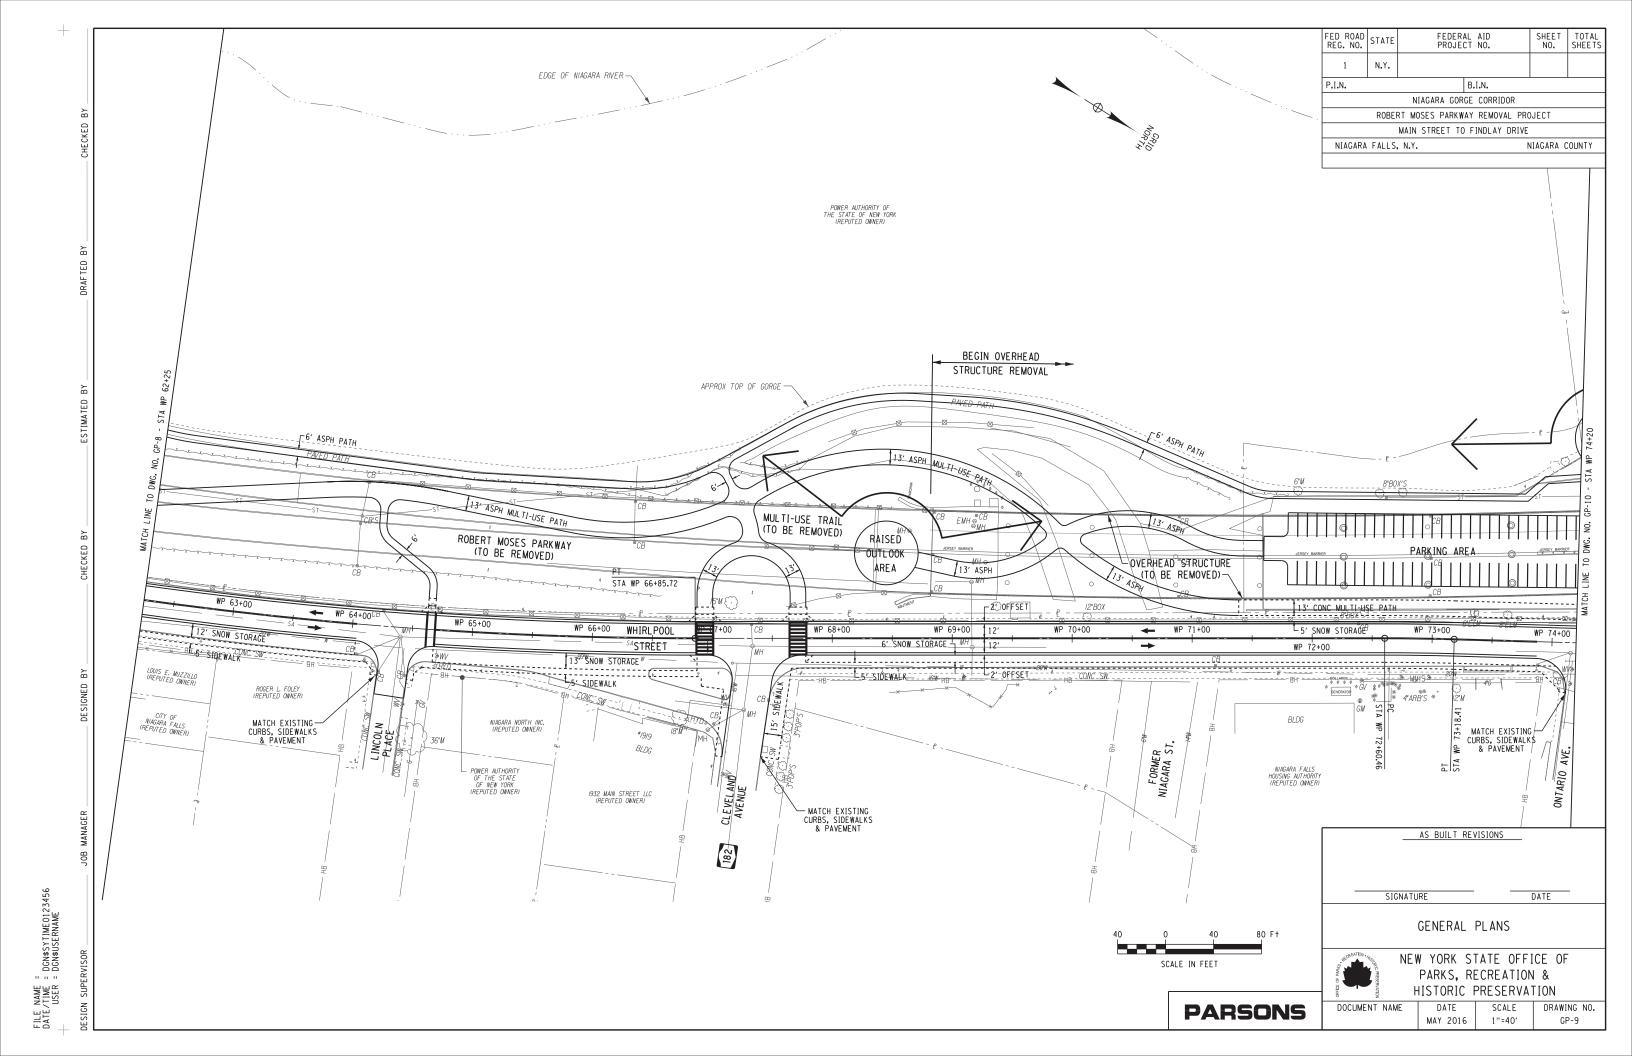

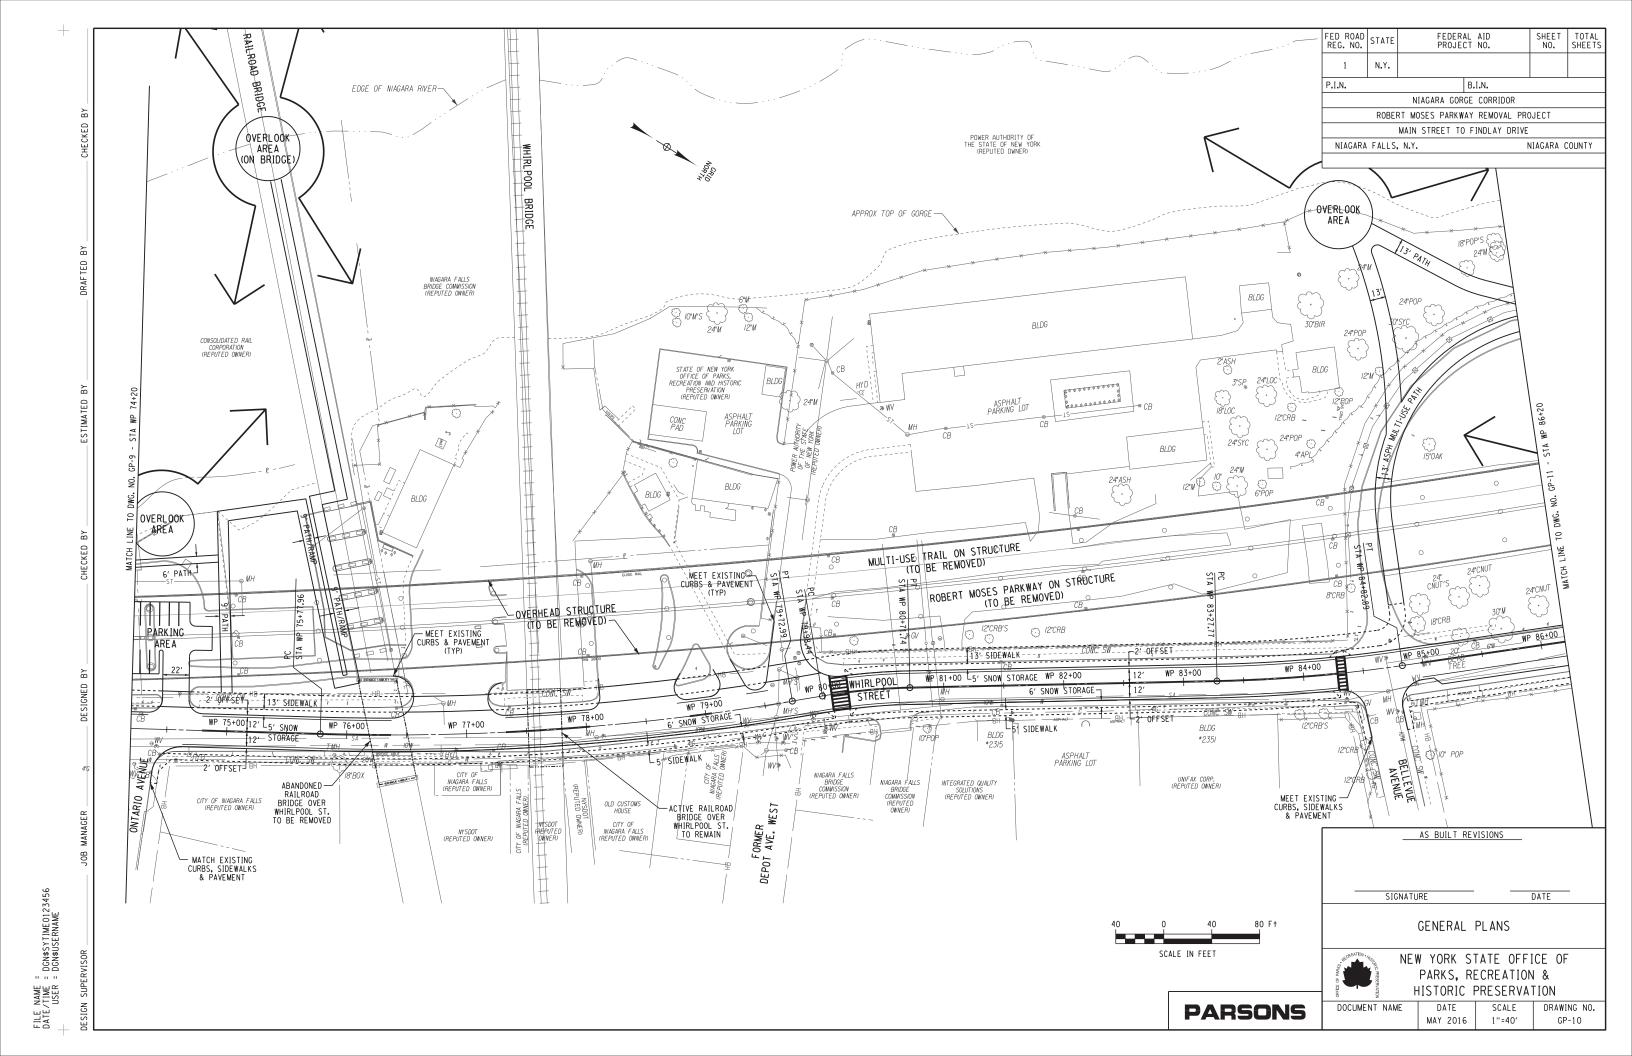

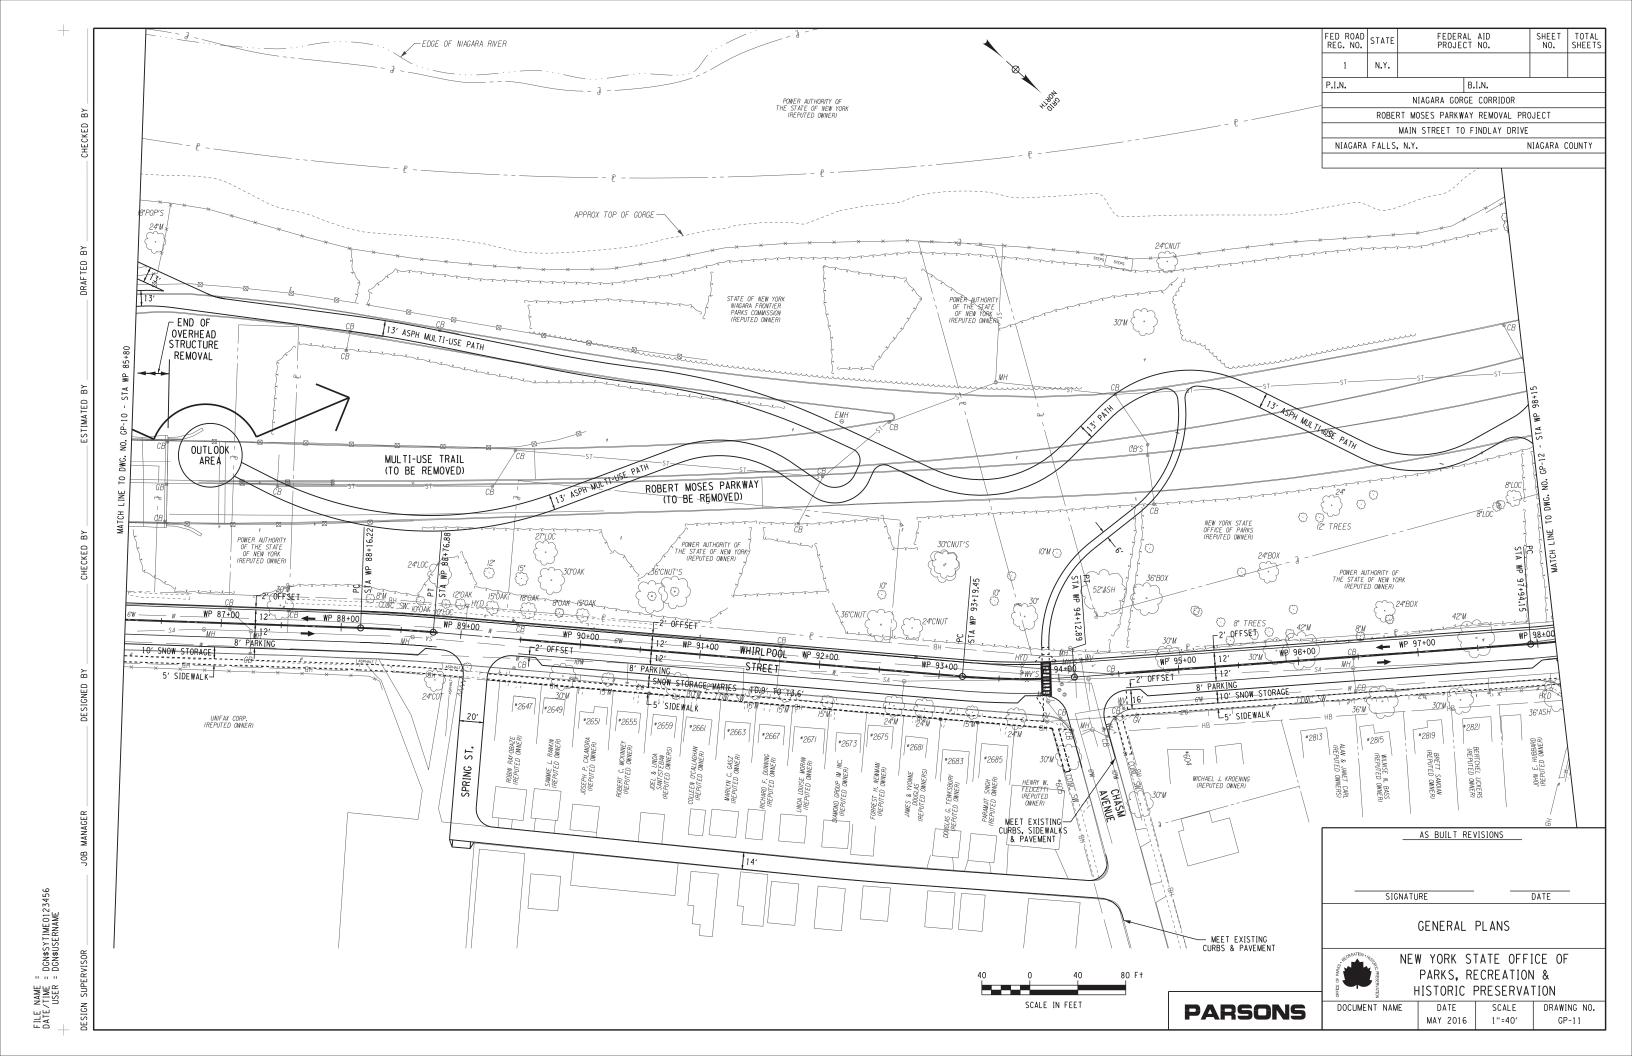

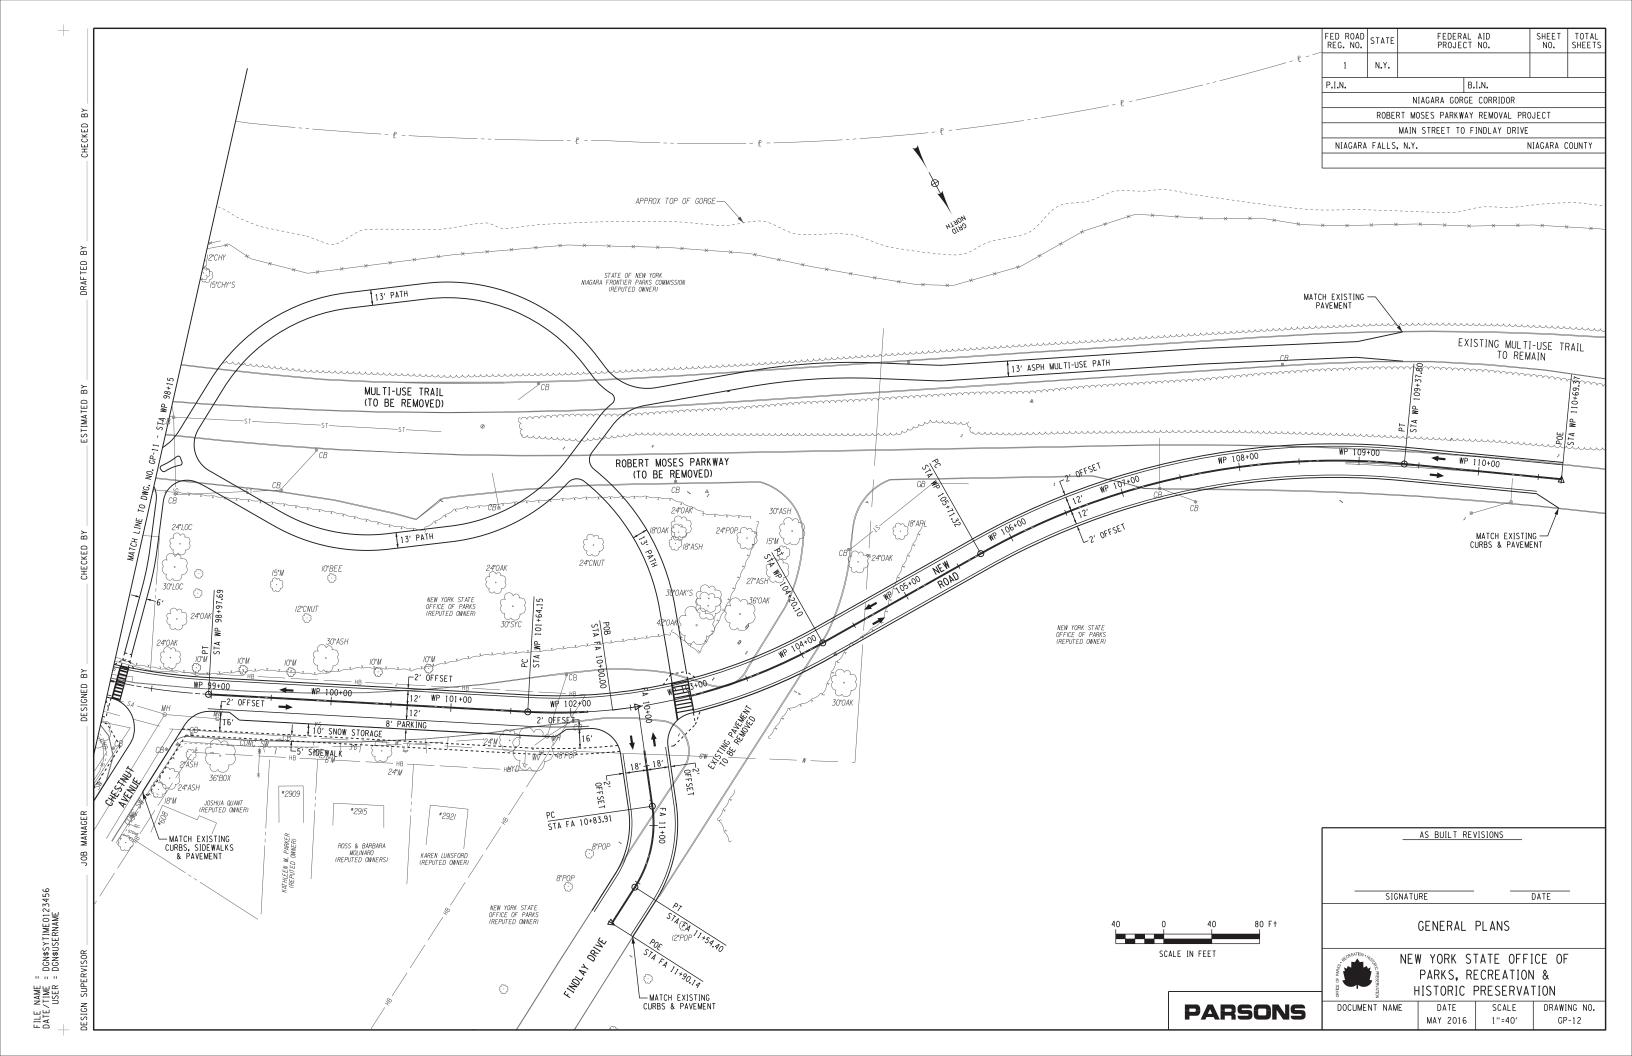

A.2 ALIGNMENT PLANS

