
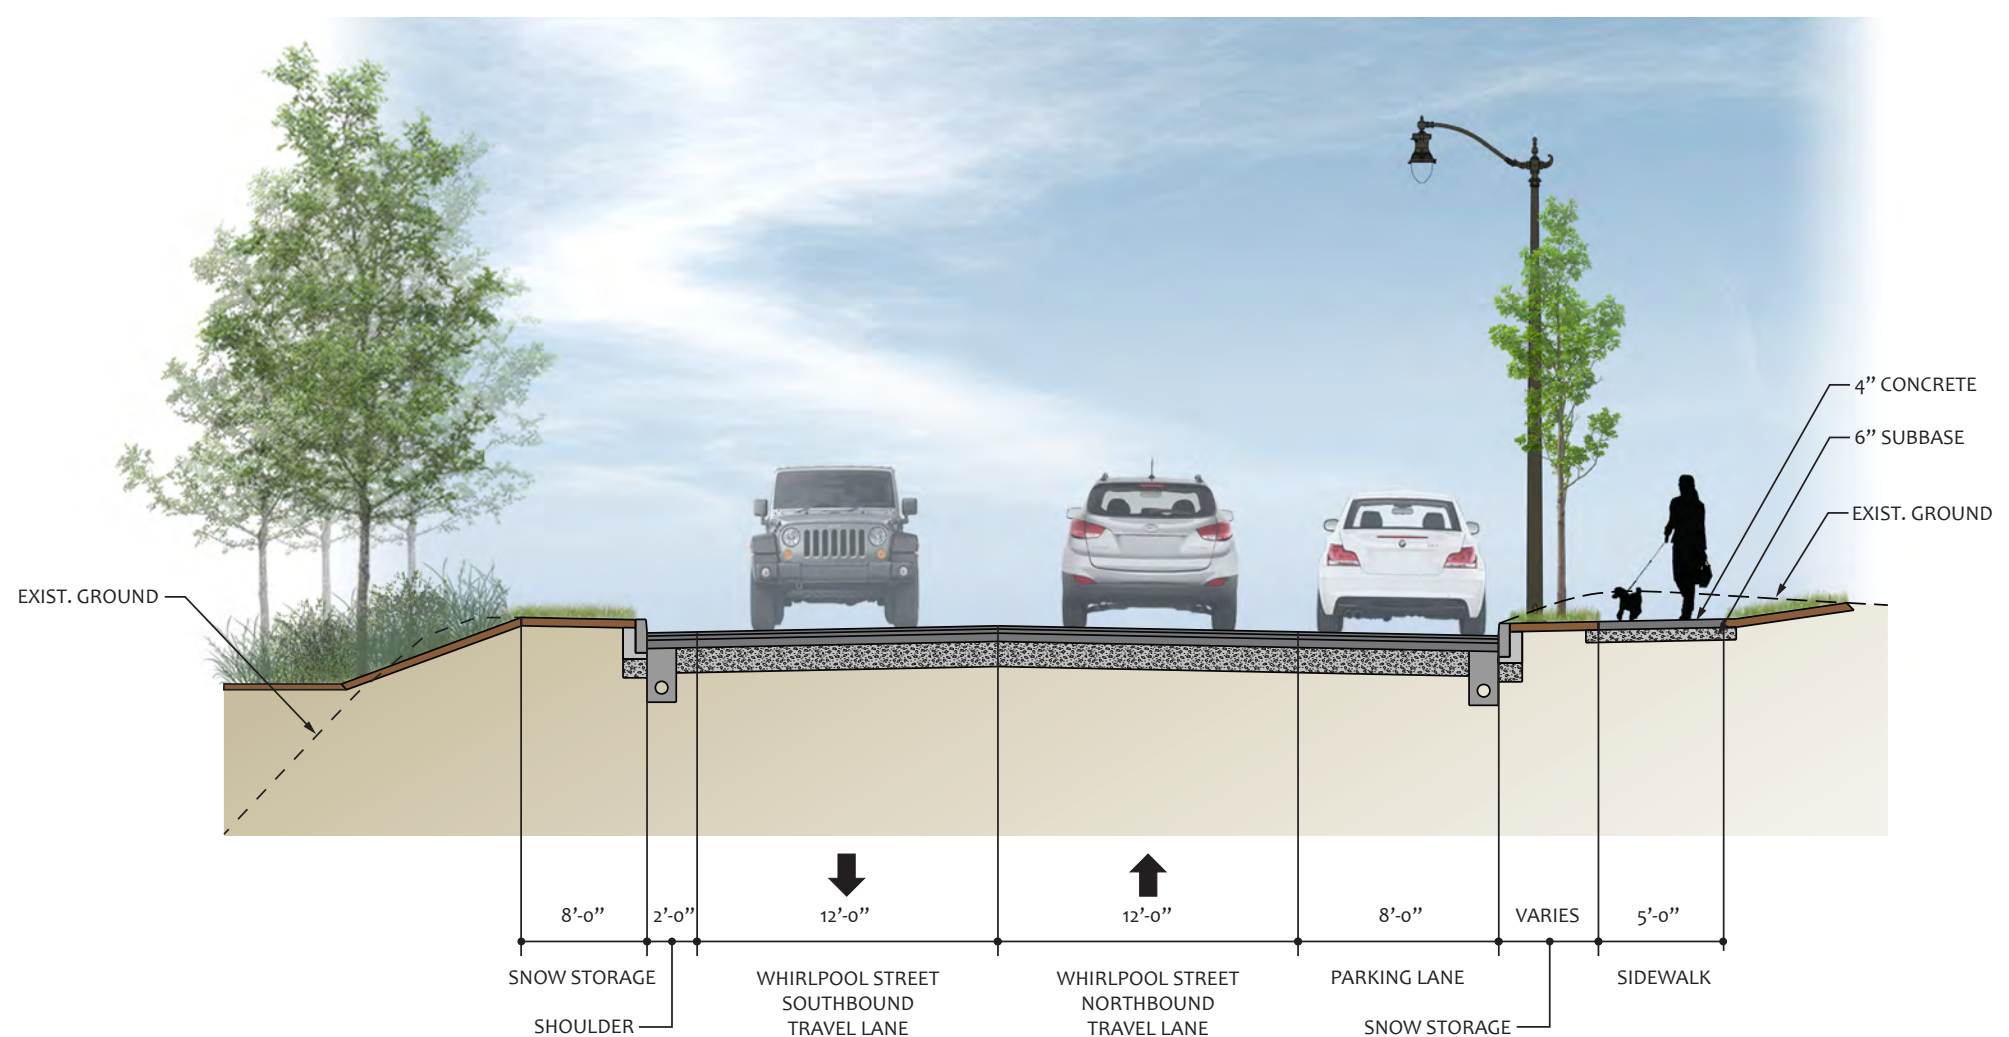


Whirlpool Street

Existing and Proposed Road Sections

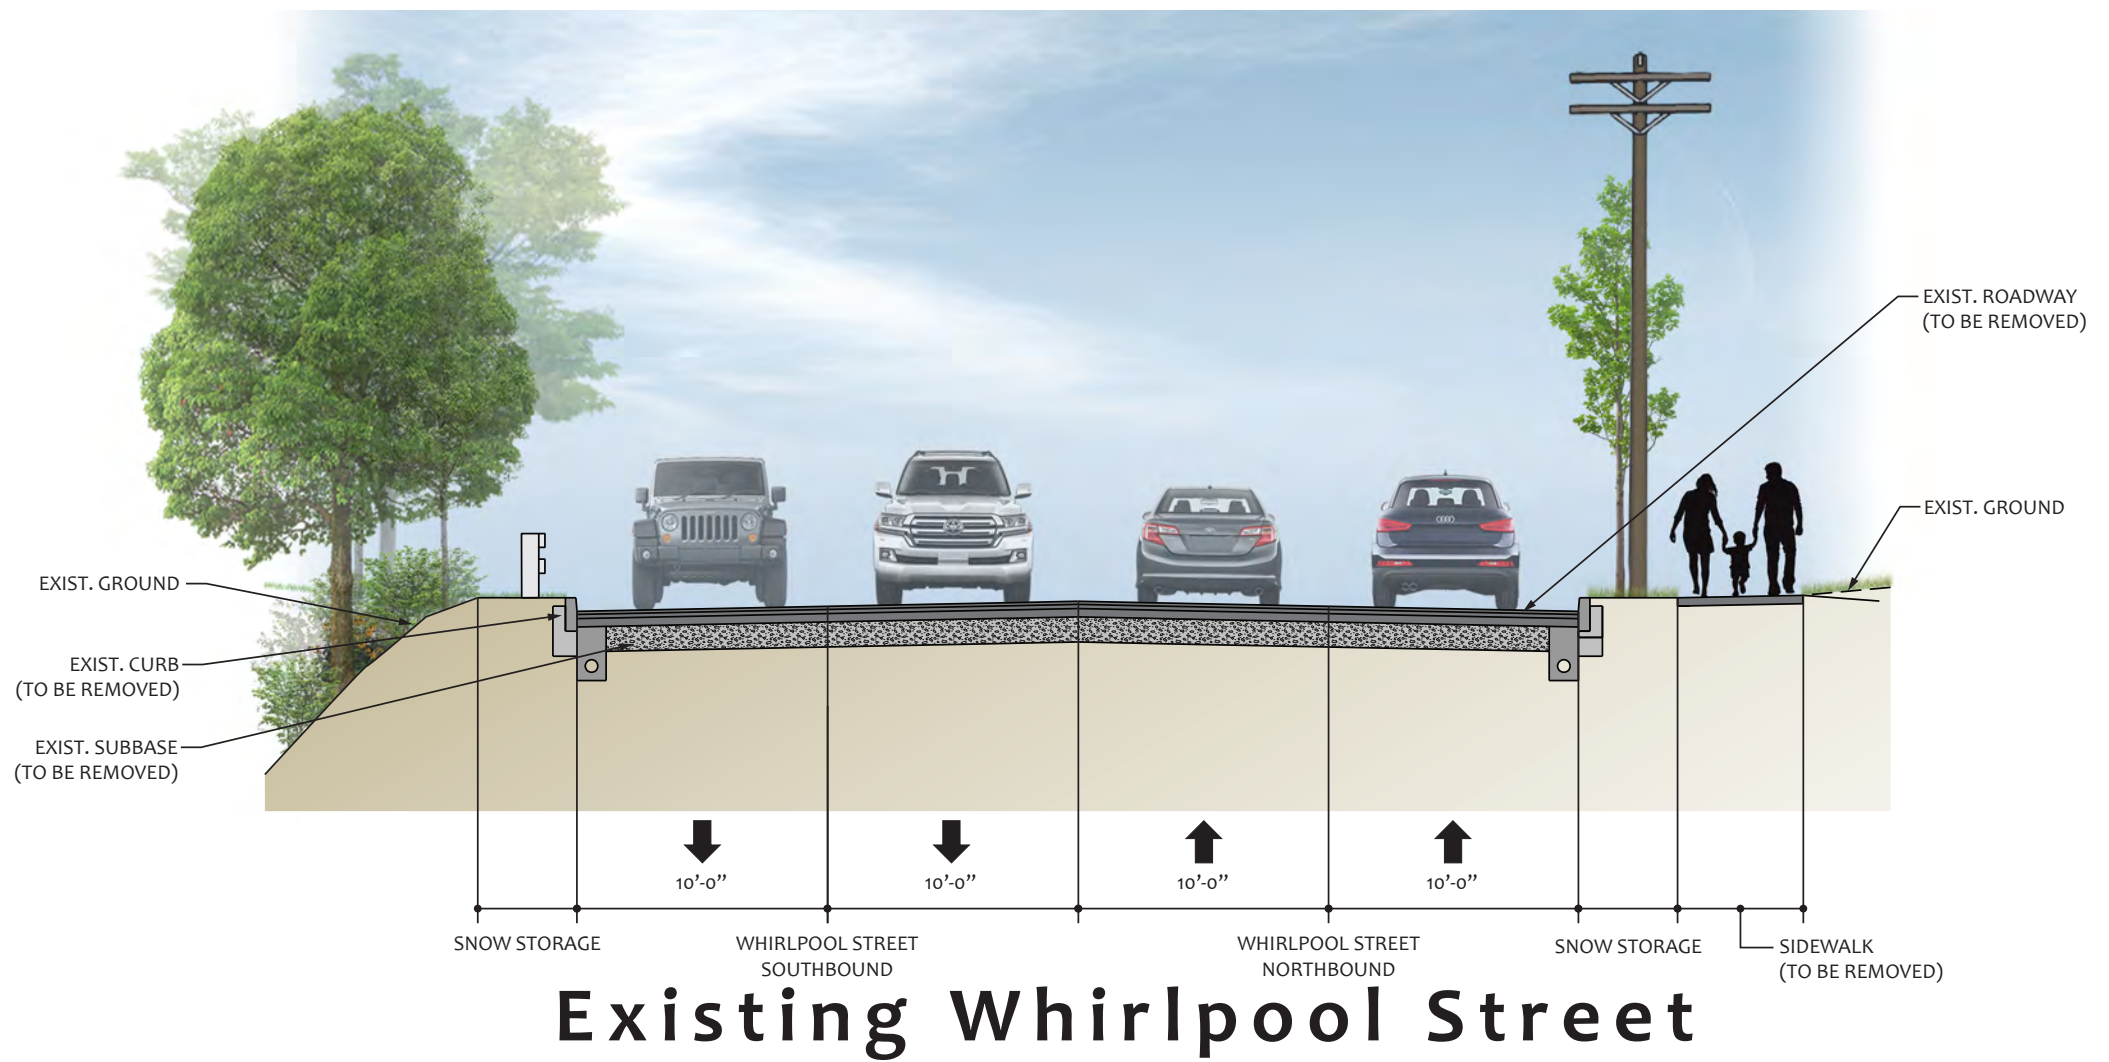

Proposed Whirlpool Street with On-Street Parking

NIAGARA GORGE CORRIDOR
Niagara Scenic Parkway Removal Project
MAIN STREET TO FINDLAY DRIVE