

Jun 07, 2016 - 9:34am  
F:\Project\1907 - New York State Office of Parks\2014-16 Term Agreement for Alleg, Gen, & Niag Regions\190720003 - West River Greenway Trail\Design\CADD\Sheet Files\2016-1-28 Parks Meeting Sheet Files\Alternative 3\190720003\_00 SCALE SHEET 01.dwg



C&S Engineers, Inc.  
141 Elm Street, Suite 100  
Buffalo, New York 14203  
Phone: 716-847-1630  
Fax: 716-847-1454  
www.cscos.com

**PRELIMINARY**  
NOT FOR  
CONSTRUCTION



**Parks, Recreation  
and Historic Preservation**

**WEST RIVER GREENWAY TRAIL**  
**TOWN OF GRAND ISLAND**  
**ERIE COUNTY, NEW YORK**

MARK	DATE	DESCRIPTION
REVISIONS		
PROJECT NO: 190.720.003		
DATE: FEBRUARY 01, 2015		
DRAWN BY: S. SCHIENER		
DESIGNED BY: M. SUTTON		
CHECKED BY: V. O'BRIEN		
NO ALTERATION PERMITTED HEREON EXCEPT AS PROVIDED UNDER SECTION 7209 SUBDIVISION 2 OF THE NEW YORK EDUCATION LAW		

GENERAL PLAN  
ALTERNATIVE 3

SHEET 1



Jun 07, 2016 - 9:40am  
F:\Project\1907 - New York State Office of Parks\2014-16 Term Agreement for Alleg, Gen, & Nlag Regions\190720003 - West River Greenway Trail\Design\CADD\Sheet Files\2016-1-28 Parks Meeting Sheet Files\Alternative 3\190720003\_00 SCALE SHEET 02.dwg



C&S Engineers, Inc.  
141 Elm Street, Suite 100  
Buffalo, New York 14203  
Phone: 716-847-1630  
Fax: 716-847-1454  
www.cscos.com

**PRELIMINARY**  
NOT FOR  
CONSTRUCTION

**Parks, Recreation  
and Historic Preservation**



**WEST RIVER GREENWAY TRAIL  
TOWN OF GRAND ISLAND  
ERIE COUNTY, NEW YORK**


MARK	DATE	DESCRIPTION
REVISIONS		
PROJECT NO: 190.720.003		
DATE: FEBRUARY 01, 2015		
DRAWN BY: S. SCHIENER		
DESIGNED BY: M. SUTTON		
CHECKED BY: V. O'BRIEN		
NO ALTERATION PERMITTED HEREON EXCEPT AS PROVIDED UNDER SECTION 7209 SUBDIVISION 2 OF THE NEW YORK EDUCATION LAW		

**GENERAL PLAN  
ALTERNATIVE 3**

**SHEET 2**



Jul 08, 2016 - 10:40am  
F:\Project\1907 - New York State Office of Parks\2014-16 Term Agreement for Alleg, Gen, & Nlag Regions\190720003 - West River Greenway Trail\Design\Sheet Files\190720003\_60 SCALE SHEET 03.dwg

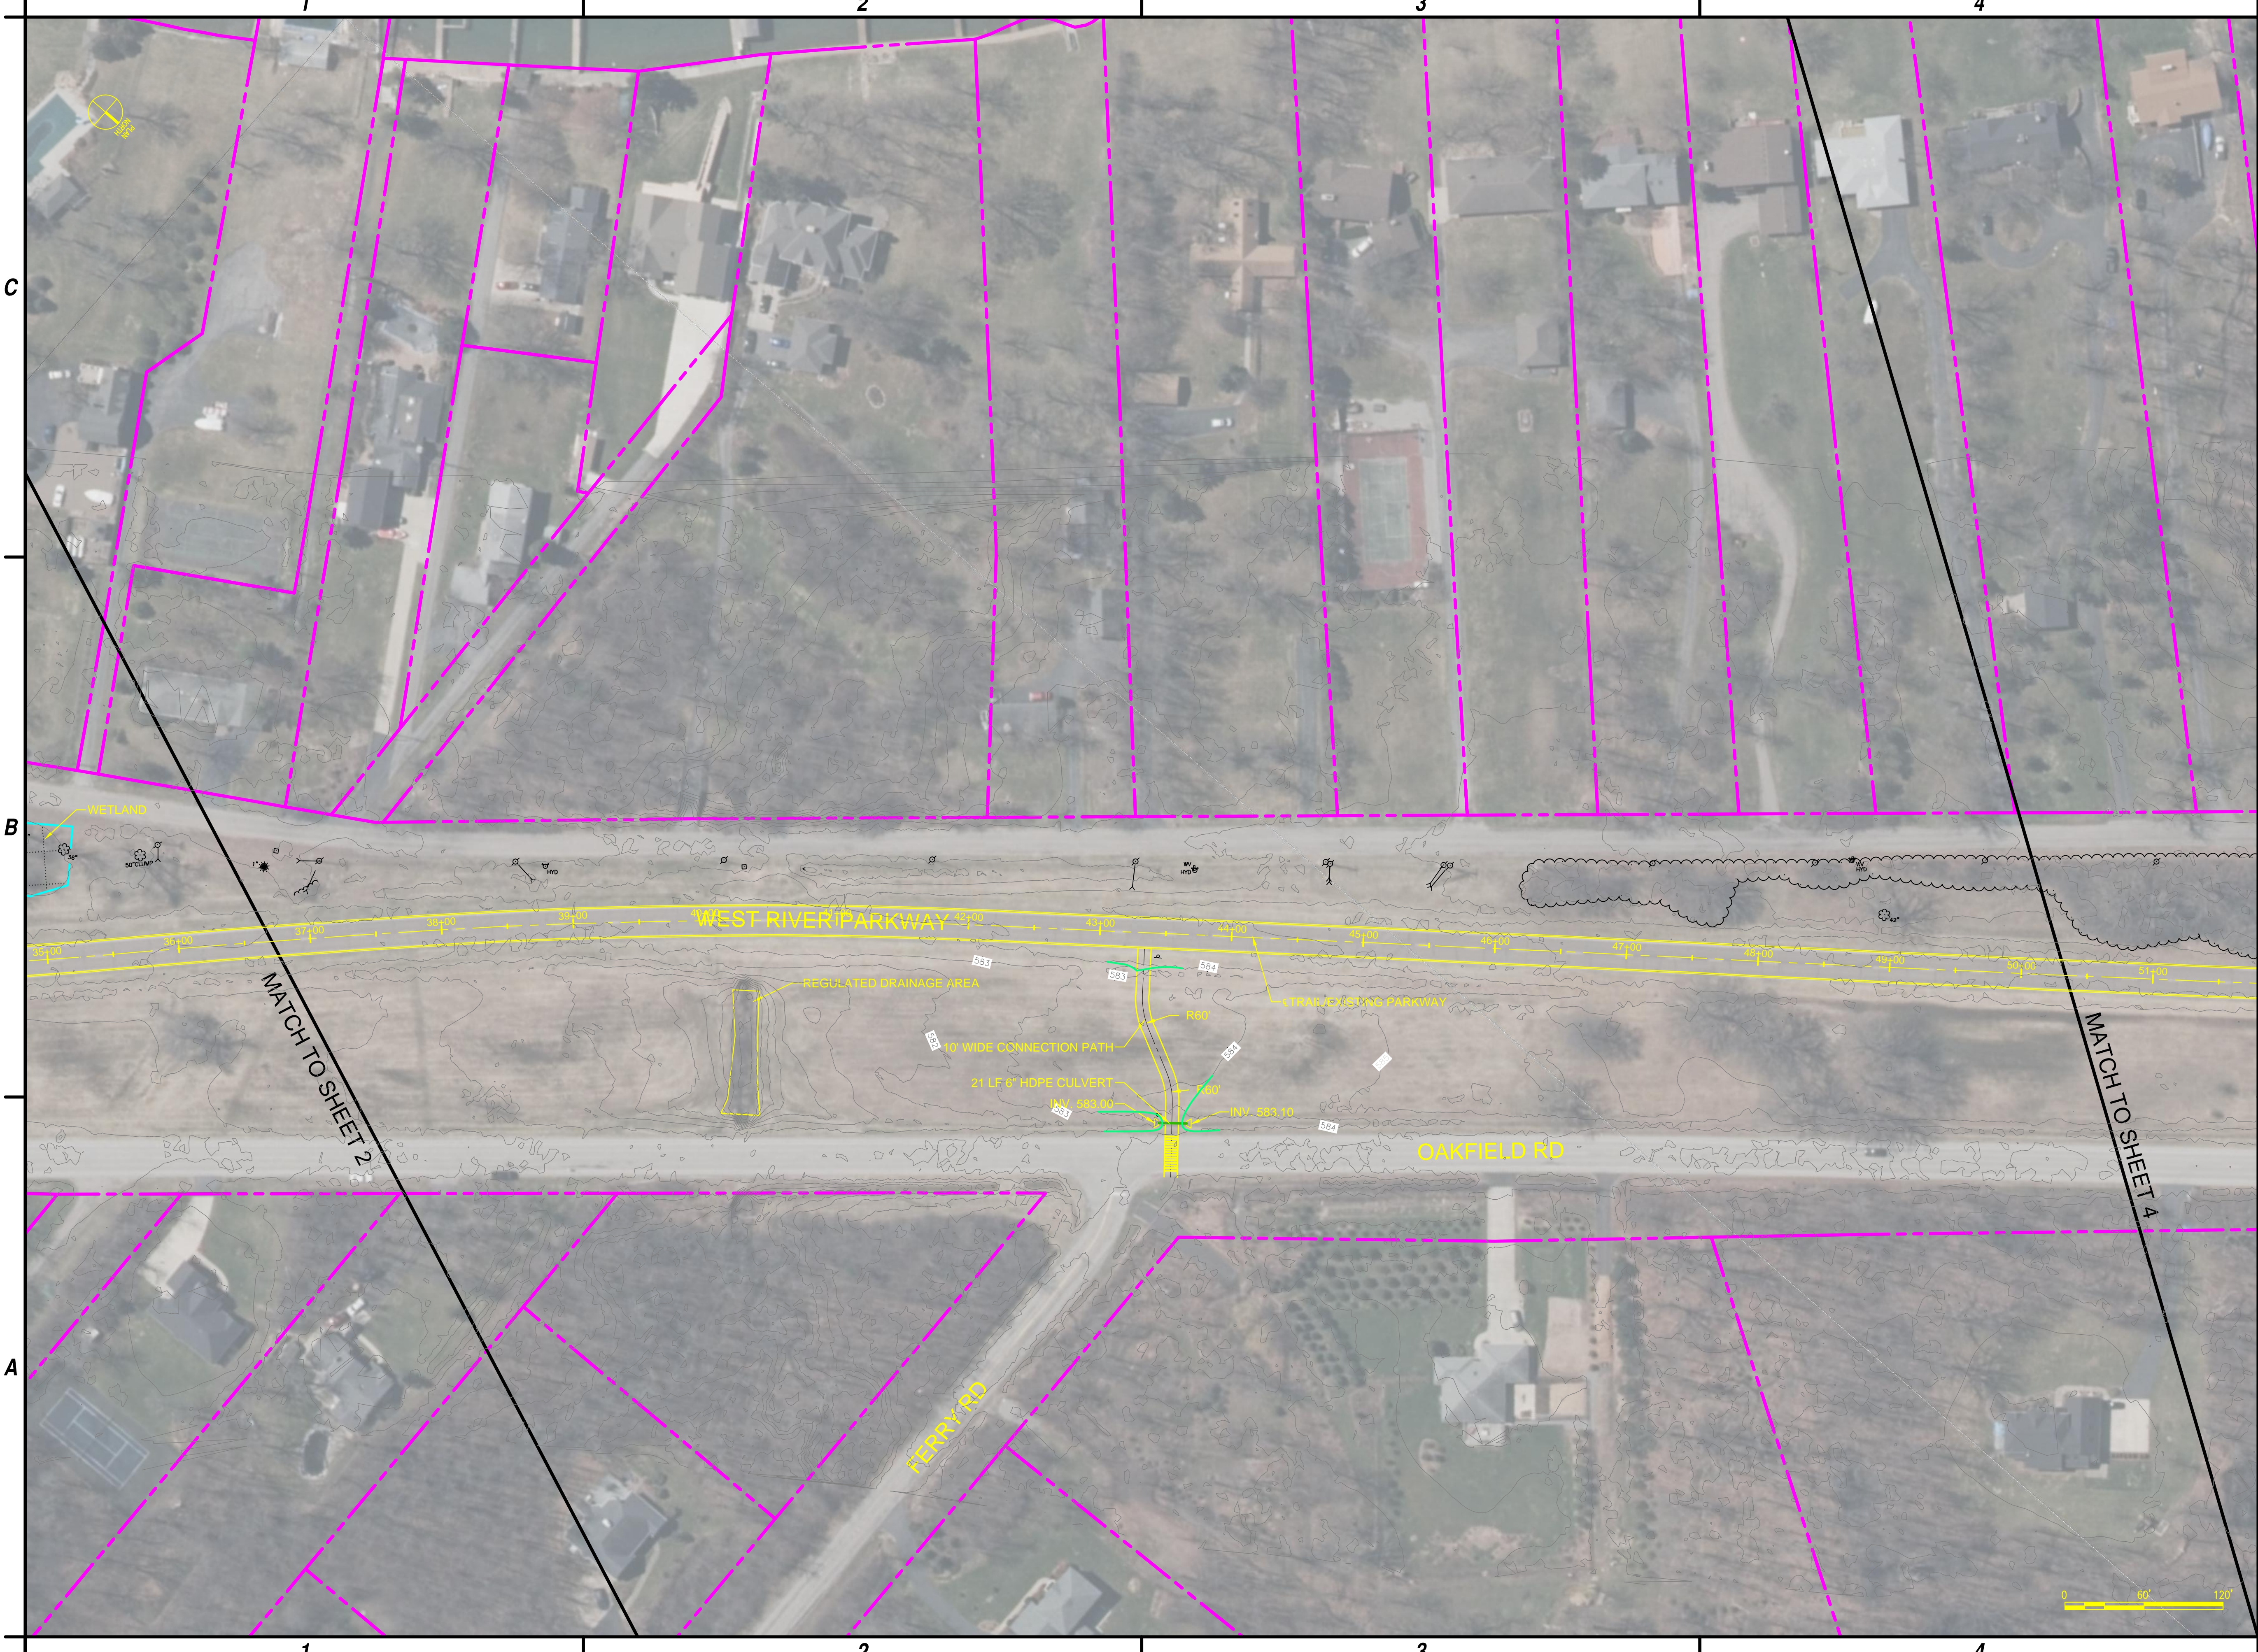

C&S Engineers, Inc.  
141 Elm Street, Suite 100  
Buffalo, New York 14203  
Phone: 716-847-1630  
Fax: 716-847-1454  
www.cscos.com

**PRELIMINARY**  
NOT FOR  
CONSTRUCTION

**Parks, Recreation  
and Historic Preservation**



**WEST RIVER GREENWAY TRAIL  
TOWN OF GRAND ISLAND  
ERIE COUNTY, NEW YORK**


MARK	DATE	DESCRIPTION
REVISIONS		
PROJECT NO: 190.720.003		
DATE: FEBRUARY 01, 2015		
DRAWN BY: S. SCHIENER		
DESIGNED BY: M. SUTTON		
CHECKED BY: V. O'BRIEN		
NO ALTERATION PERMITTED HEREON EXCEPT AS PROVIDED UNDER SECTION 7209 SUBDIVISION 2 OF THE NEW YORK EDUCATION LAW		

**GENERAL PLAN  
ALTERNATIVE 3**

**SHEET 3**



Jul 08, 2016 - 9:57am  
F:\Project\1901 - New York State Office of Parks\2014-16 Term Agreement for Alleg, Gen, & Nlag Regions\190720003 - West River Greenway Trail\Design\CADD\Sheet Files\2016-06-08 Active Sheet Files\190720003\_60 SCALE SHEET 04.dwg

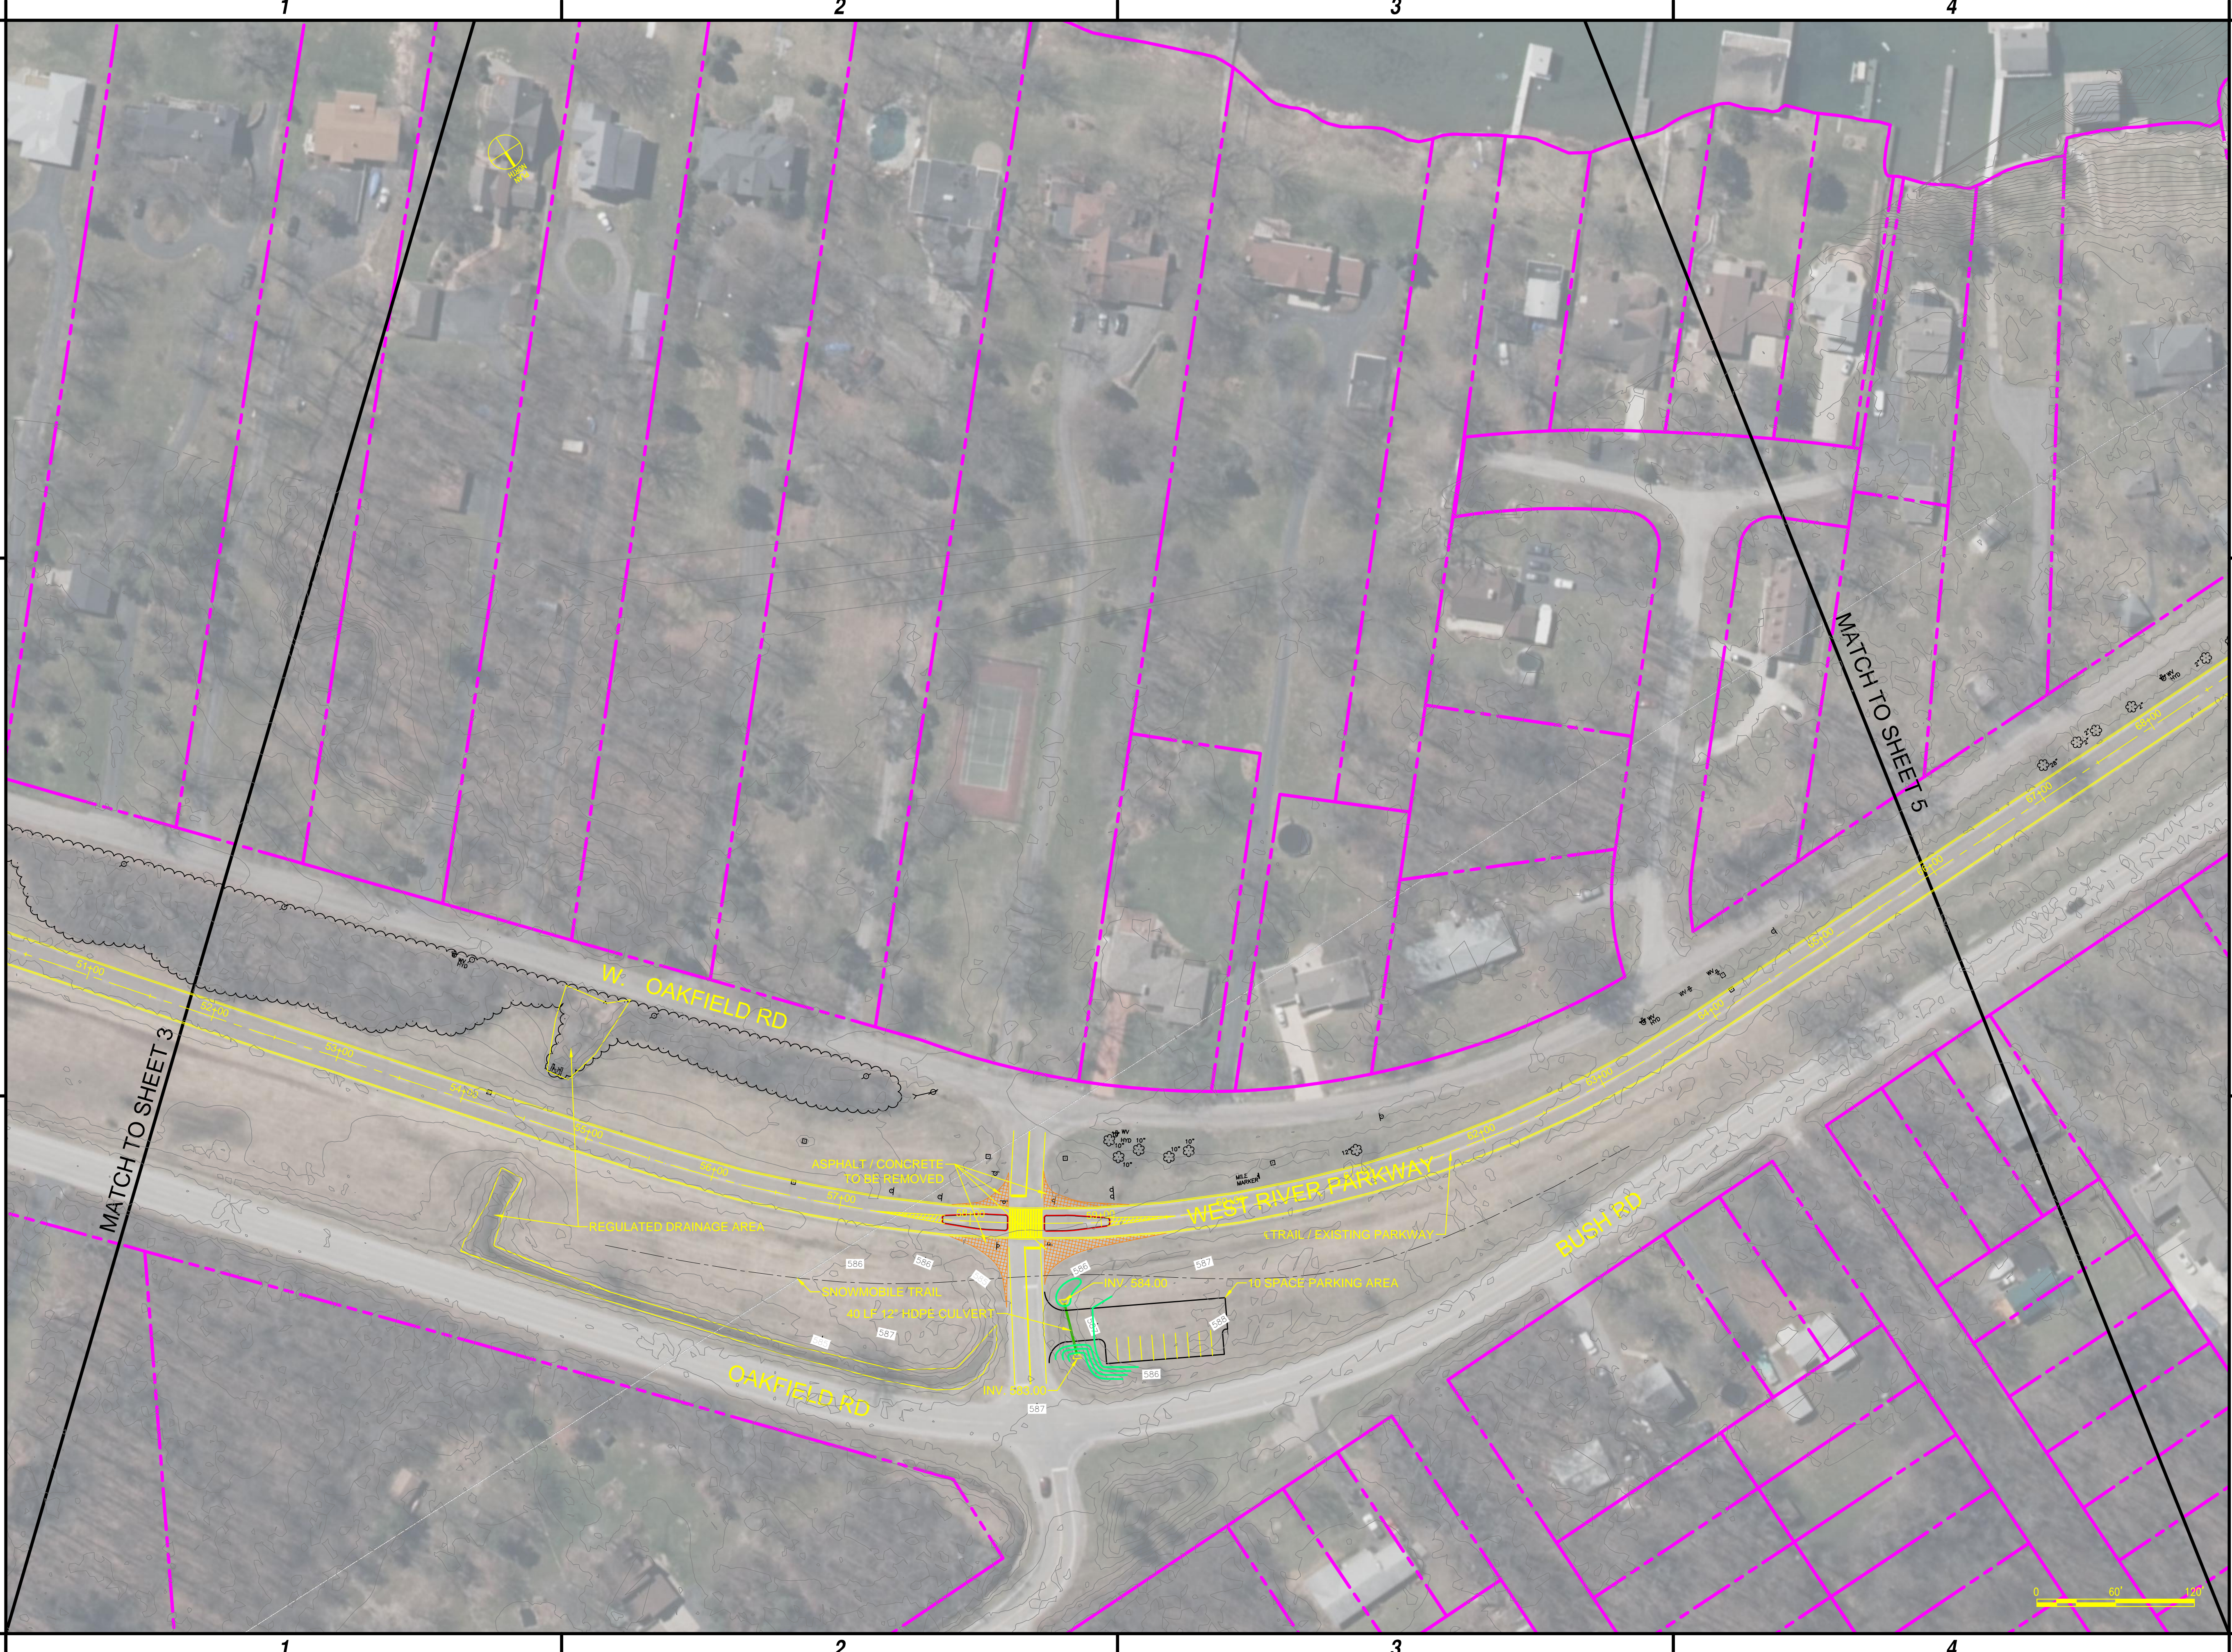

C&S Engineers, Inc.  
141 Elm Street, Suite 100  
Buffalo, New York 14203  
Phone: 716-847-1630  
Fax: 716-847-1454  
www.cscos.com

**PRELIMINARY**  
NOT FOR  
CONSTRUCTION

**Parks, Recreation  
and Historic Preservation**



**WEST RIVER GREENWAY TRAIL  
TOWN OF GRAND ISLAND  
ERIE COUNTY, NEW YORK**

MARK	DATE	DESCRIPTION
REVISIONS		
PROJECT NO: 190.720.003		
DATE: FEBRUARY 01, 2015		
DRAWN BY: S. SCHIENER		
DESIGNED BY: M. SUTTON		
CHECKED BY: V. O'BRIEN		
NO ALTERATION PERMITTED HEREON EXCEPT AS PROVIDED UNDER SECTION 7209 SUBDIVISION 2 OF THE NEW YORK EDUCATION LAW		

**GENERAL PLAN  
ALTERNATIVE 3**

**SHEET 4**



Jul 08, 2016 - 10:45am  
F:\Project\1907 - New York State Office of Parks, Recreation, & Historic Preservation - West River Greenway Trail\Design\Sheet Files\190720003\_60 SCALE SHEET 05.dwg



C&S Engineers, Inc.  
141 Elm Street, Suite 100  
Buffalo, New York 14203  
Phone: 716-847-1630  
Fax: 716-847-1454  
www.cscos.com

**PRELIMINARY**  
NOT FOR  
CONSTRUCTION

**Parks, Recreation  
and Historic Preservation**




**WEST RIVER GREENWAY TRAIL  
TOWN OF GRAND ISLAND  
ERIE COUNTY, NEW YORK**

MARK	DATE	DESCRIPTION
REVISIONS		
PROJECT NO: 190.720.003		
DATE: FEBRUARY 01, 2015		
DRAWN BY: S. SCHIENER		
DESIGNED BY: M. SUTTON		
CHECKED BY: V. O'BRIEN		
NO ALTERATION PERMITTED HEREON EXCEPT AS PROVIDED UNDER SECTION 7209 SUBDIVISION 2 OF THE NEW YORK EDUCATION LAW		

**GENERAL PLAN  
ALTERNATIVE 3**

**SHEET 5**



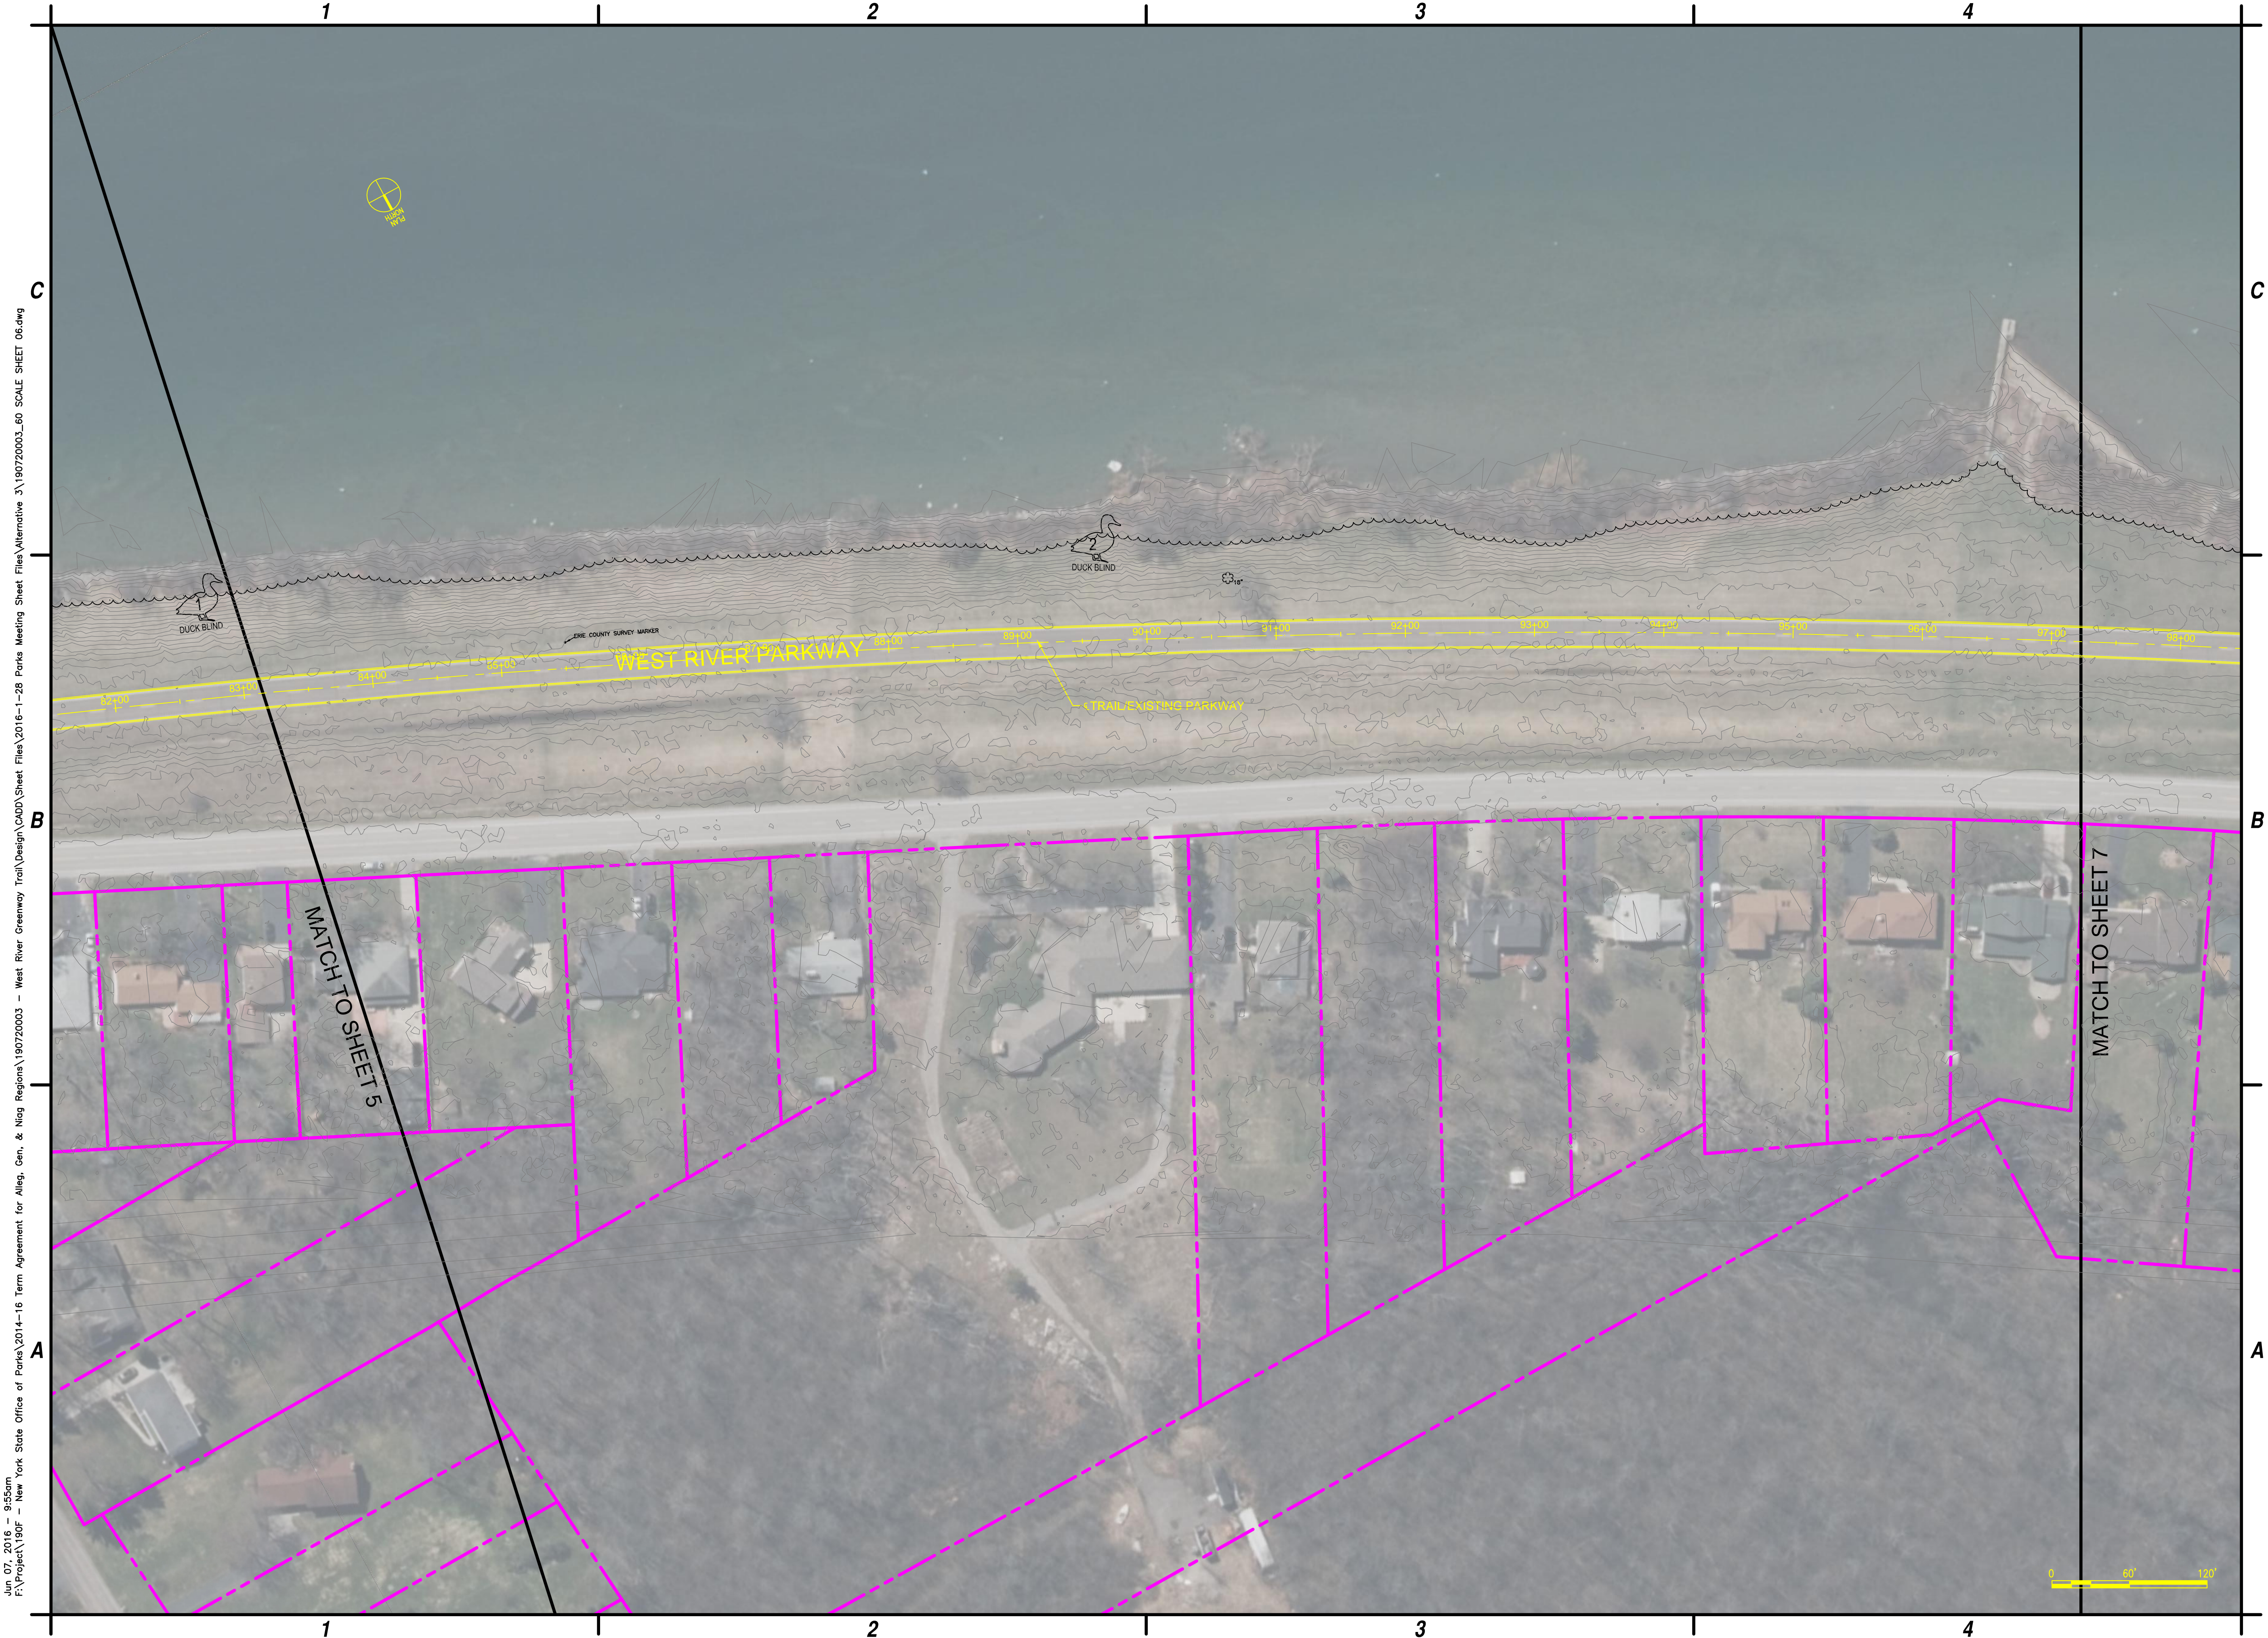


Jun 07, 2016 - 9:55am  
F:\Project\1907 - New York State Office of Parks\2014-16 Term Agreement for Alleg, Gen, & Nlag Regions\190720003 - West River Greenway Trail\Design\CADD\Sheet Files\Alternative 3\190720003\_60 SCALE SHEET 06.dwg



C&S  
COMPANIES

C&S Engineers, Inc.  
141 Elm Street, Suite 100  
Buffalo, New York 14203  
Phone: 716-847-1630  
Fax: 716-847-1454  
www.cscos.com

**PRELIMINARY**  
NOT FOR  
CONSTRUCTION



NEW YORK  
STATE OF  
OPPORTUNITY

Parks, Recreation  
and Historic Preservation

**WEST RIVER GREENWAY TRAIL**  
**TOWN OF GRAND ISLAND**  
**ERIE COUNTY, NEW YORK**


MARK	DATE	DESCRIPTION
REVISIONS		
PROJECT NO: 190.720.003		
DATE: FEBRUARY 01, 2015		
DRAWN BY: S. SCHIENER		
DESIGNED BY: M. SUTTON		
CHECKED BY: V. O'BRIEN		
NO ALTERATION PERMITTED HEREON EXCEPT AS PROVIDED UNDER SECTION 7209 SUBDIVISION 2 OF THE NEW YORK EDUCATION LAW		

GENERAL PLAN  
ALTERNATIVE 3

SHEET 6



Jul 08, 2016 - 10:46am  
F:\Project\1907 - New York State Office of Parks\2014-16 Term Agreement for Alleg, Gen, & Nieg Regions\190720003 - West River Greenway Trail\Design\ADD\Sheet Files\2016-06-08 Active Sheet Files\190720003\_80 SCALE SHEET 07.dwg

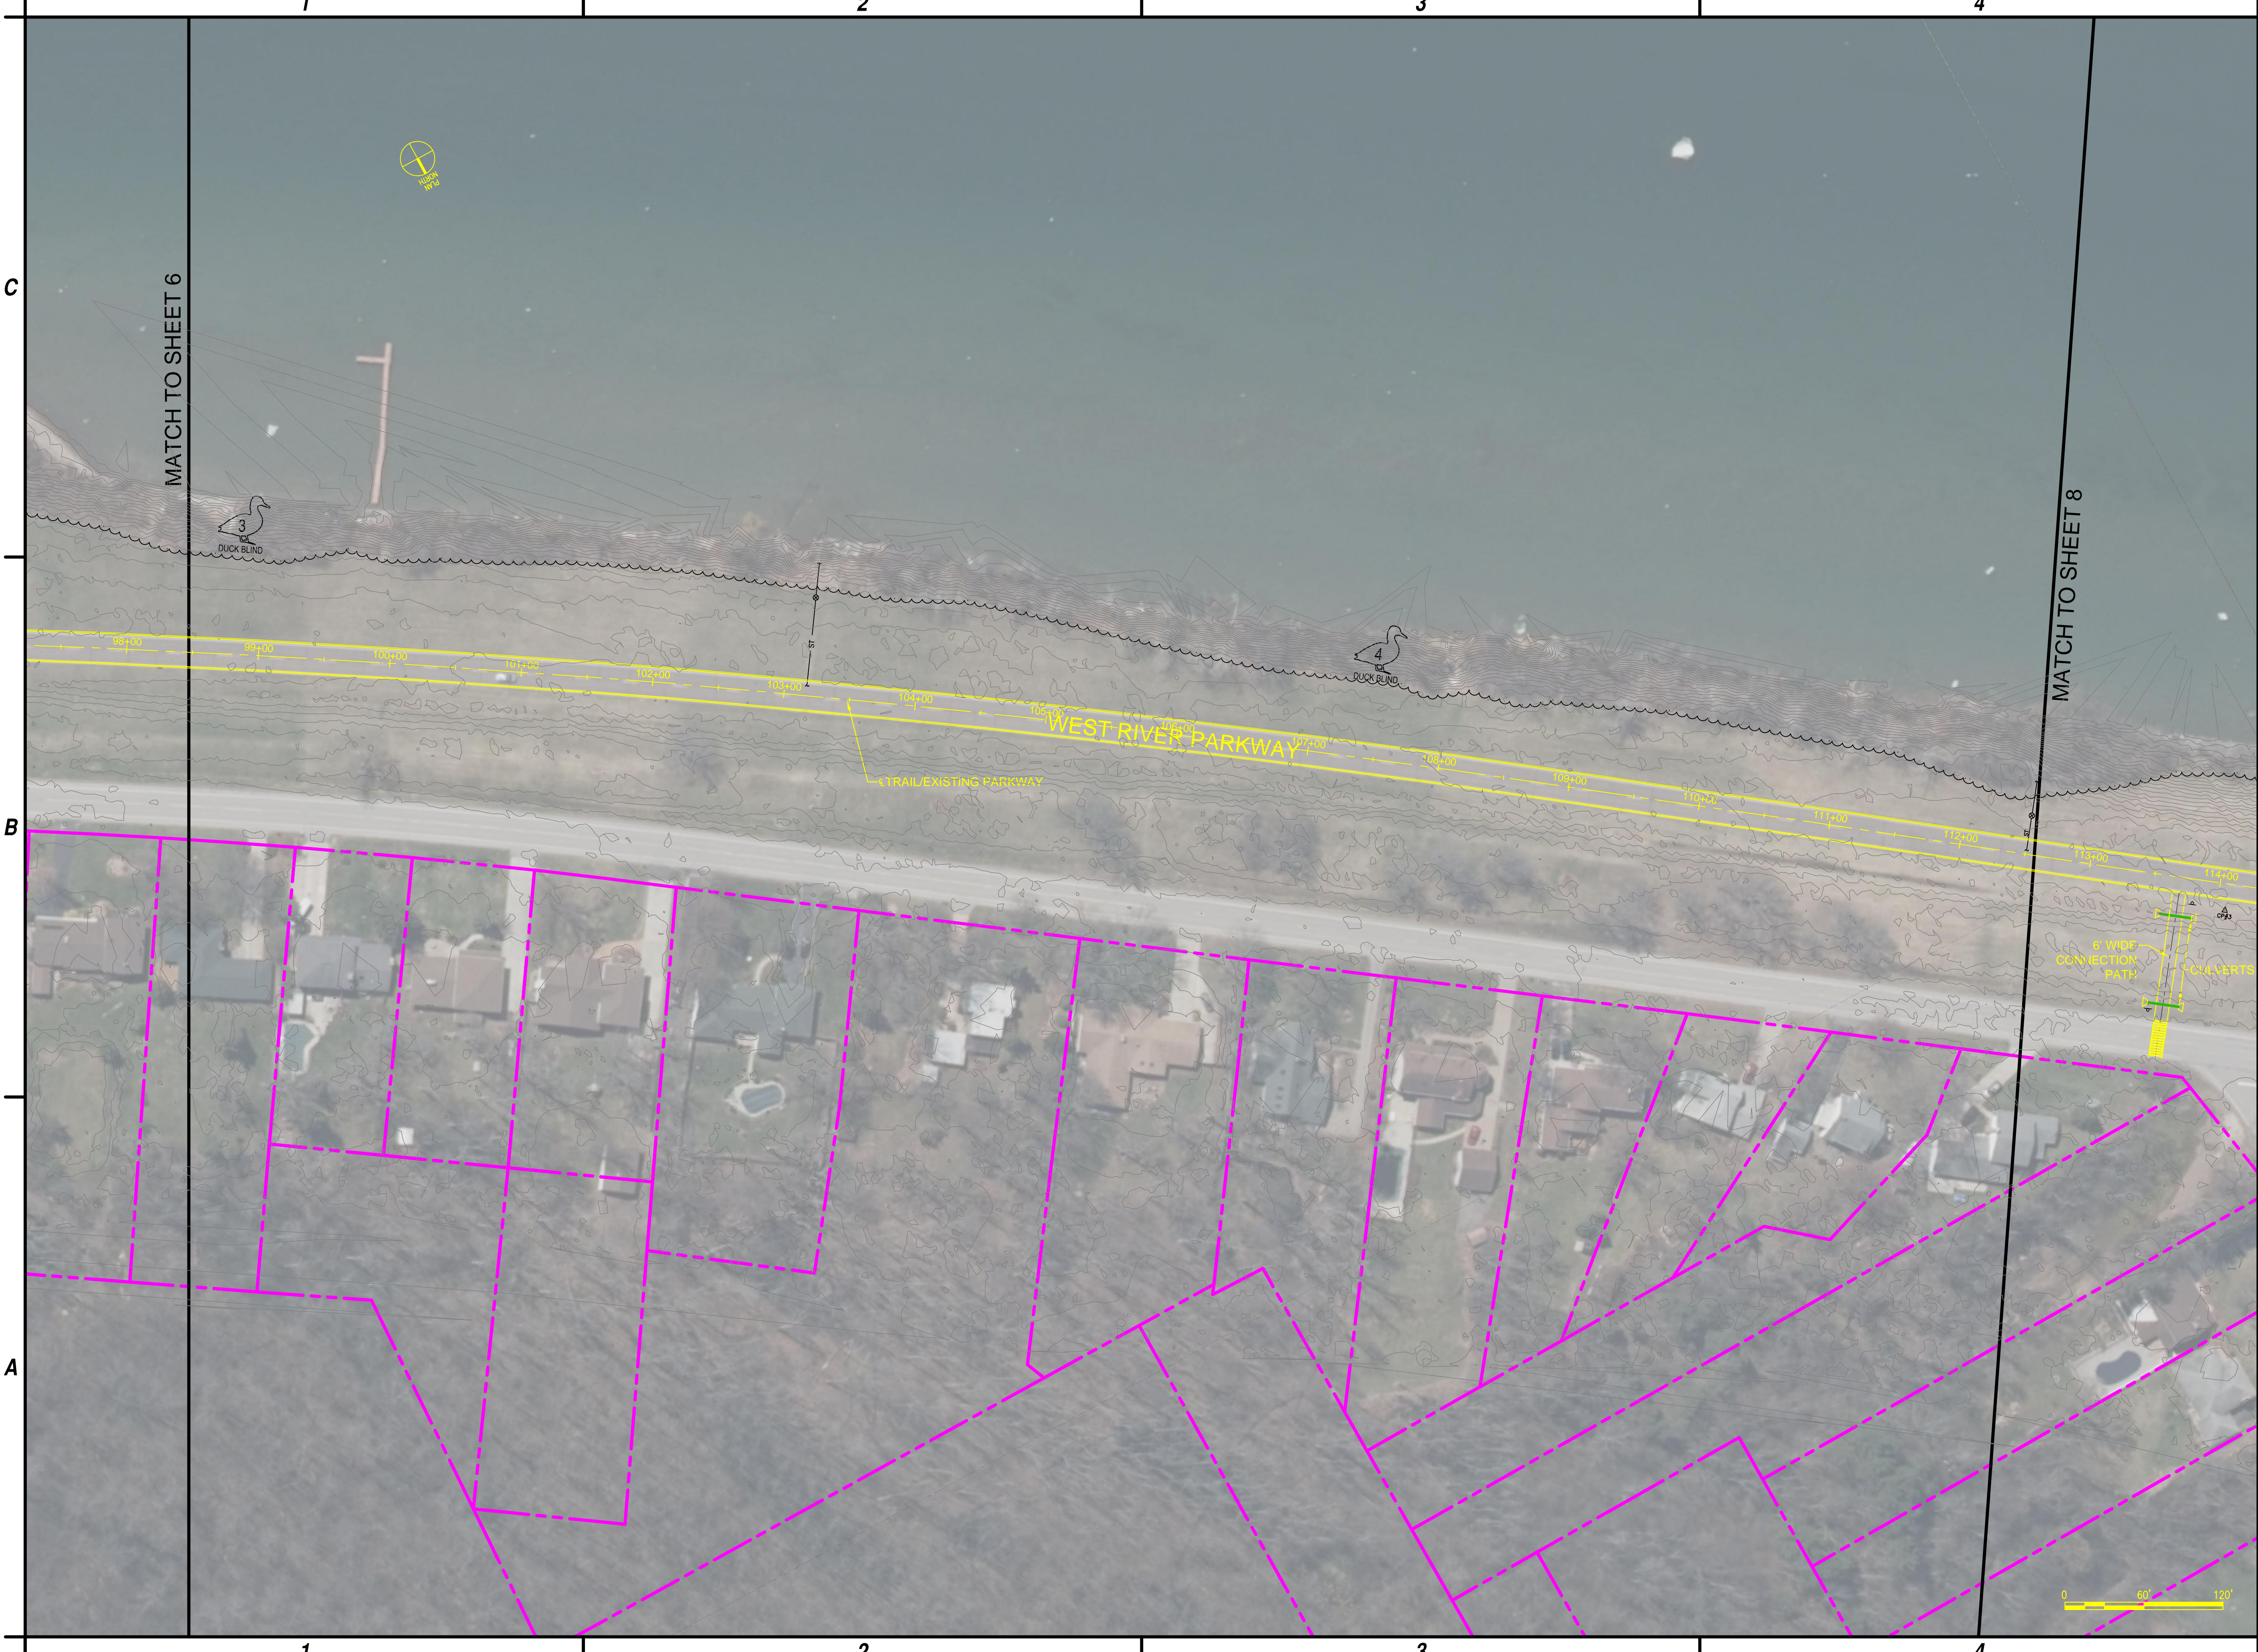

C&S Engineers, Inc.  
141 Elm Street, Suite 100  
Buffalo, New York 14203  
Phone: 716-847-1630  
Fax: 716-847-1454  
www.cscos.com

**PRELIMINARY**  
NOT FOR  
CONSTRUCTION

**Parks, Recreation  
and Historic Preservation**



**WEST RIVER GREENWAY TRAIL  
TOWN OF GRAND ISLAND  
ERIE COUNTY, NEW YORK**


MARK	DATE	DESCRIPTION
REVISIONS		
PROJECT NO: 190.720.003		
DATE: FEBRUARY 01, 2015		
DRAWN BY: S. SCHIENER		
DESIGNED BY: M. SUTTON		
CHECKED BY: V. O'BRIEN		
NO ALTERATION PERMITTED HEREON EXCEPT AS PROVIDED UNDER SECTION 7209 SUBDIVISION 2 OF THE NEW YORK EDUCATION LAW		

**GENERAL PLAN  
ALTERNATIVE 3**

**SHEET 7**



Jul 08, 2016 - 10:52am  
F:\Project\1907 - New York State Office of Parks, Recreation, & Historic Preservation\190720003 - West River Greenway Trail\Design\Sheet Files\190720003\_80 SCALE SHEET 08.dwg

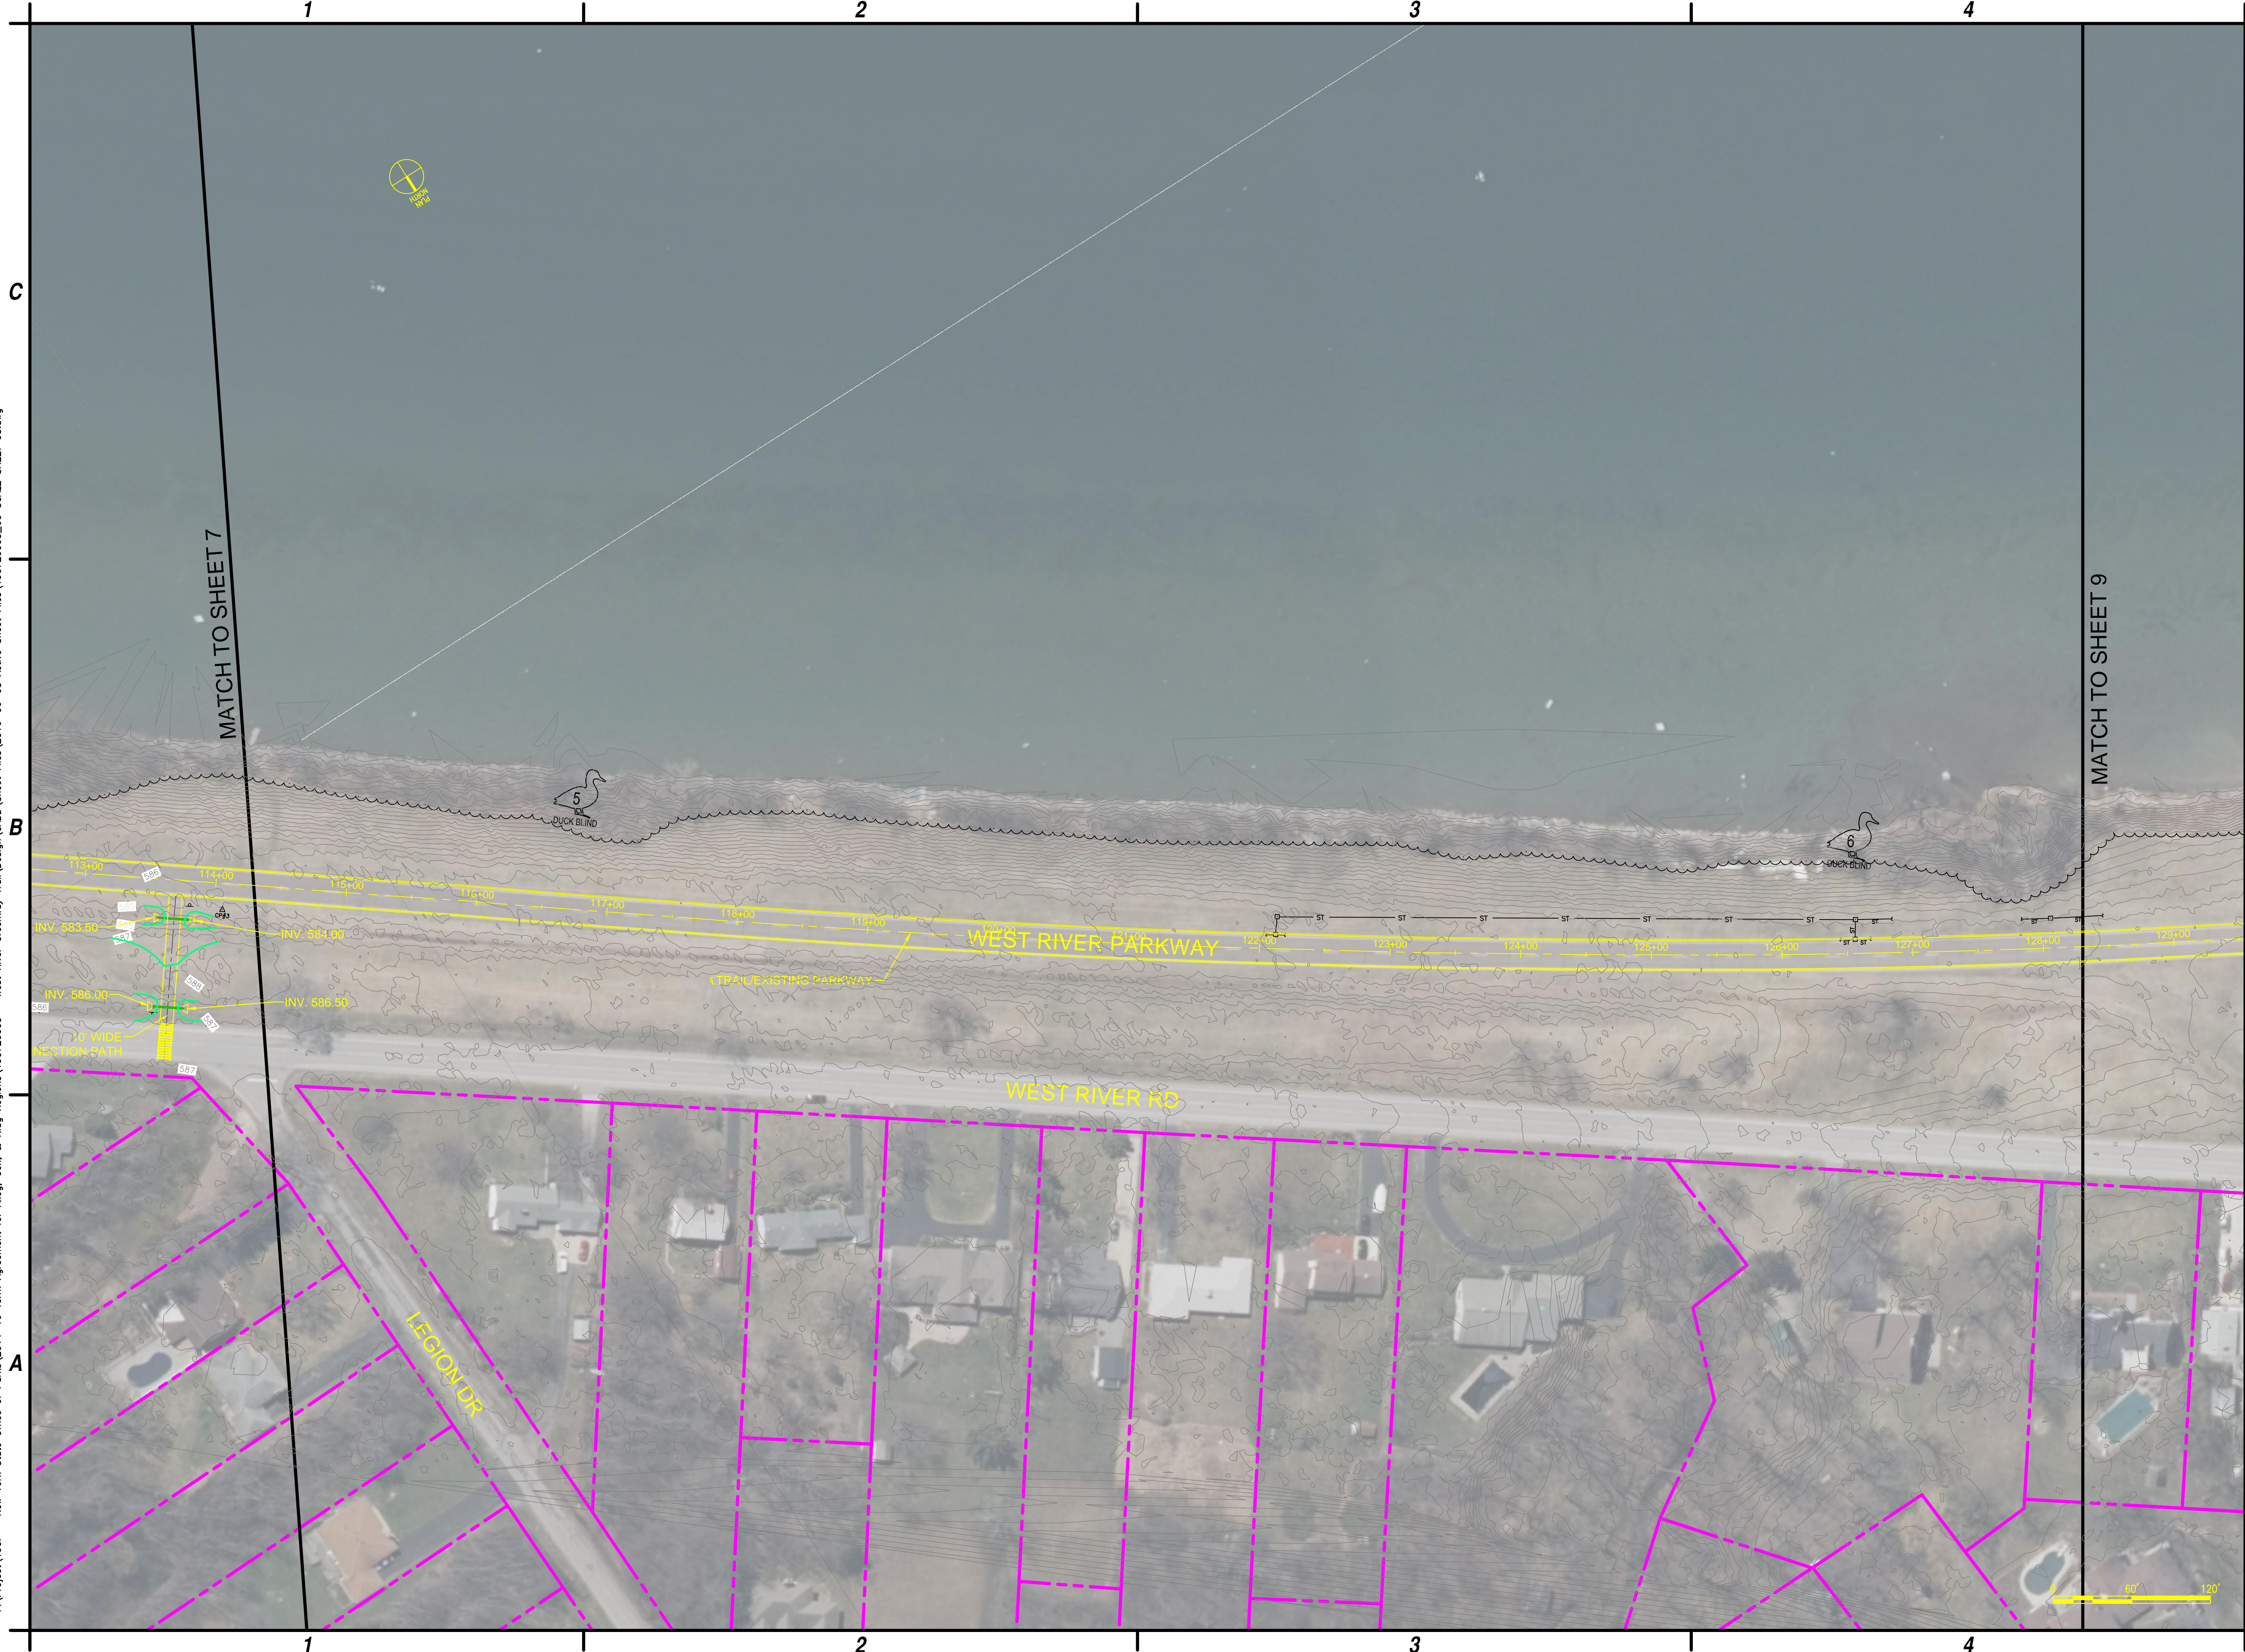

C&S Engineers, Inc.  
141 Elm Street, Suite 100  
Buffalo, New York 14203  
Phone: 716-847-1630  
Fax: 716-847-1454  
www.cscos.com

**PRELIMINARY**  
NOT FOR  
CONSTRUCTION

**Parks, Recreation  
and Historic Preservation**

**NEW YORK  
STATE OF  
OPPORTUNITY**

**WEST RIVER GREENWAY TRAIL  
TOWN OF GRAND ISLAND  
ERIE COUNTY, NEW YORK**


MARK	DATE	DESCRIPTION
REVISIONS		
PROJECT NO: 190.720.003		
DATE: FEBRUARY 01, 2015		
DRAWN BY: S. SCHIENER		
DESIGNED BY: M. SUTTON		
CHECKED BY: V. O'BRIEN		
NO ALTERATION PERMITTED HEREON EXCEPT AS PROVIDED UNDER SECTION 7209 SUBDIVISION 2 OF THE NEW YORK EDUCATION LAW		

**GENERAL PLAN  
ALTERNATIVE 3**

**SHEET 8**



Jul 08, 2016 - 11:06am  
F:\Project\1907 - New York State Office of Parks\2014-16 Term Agreement for Alleg, Gen, & Nieg Regions\190720003 - West River Greenway Trail\Design\CADD\Sheet Files\2016-06-08 Active Sheet Files\190720003\_80 SCALE SHEET 09.dwg

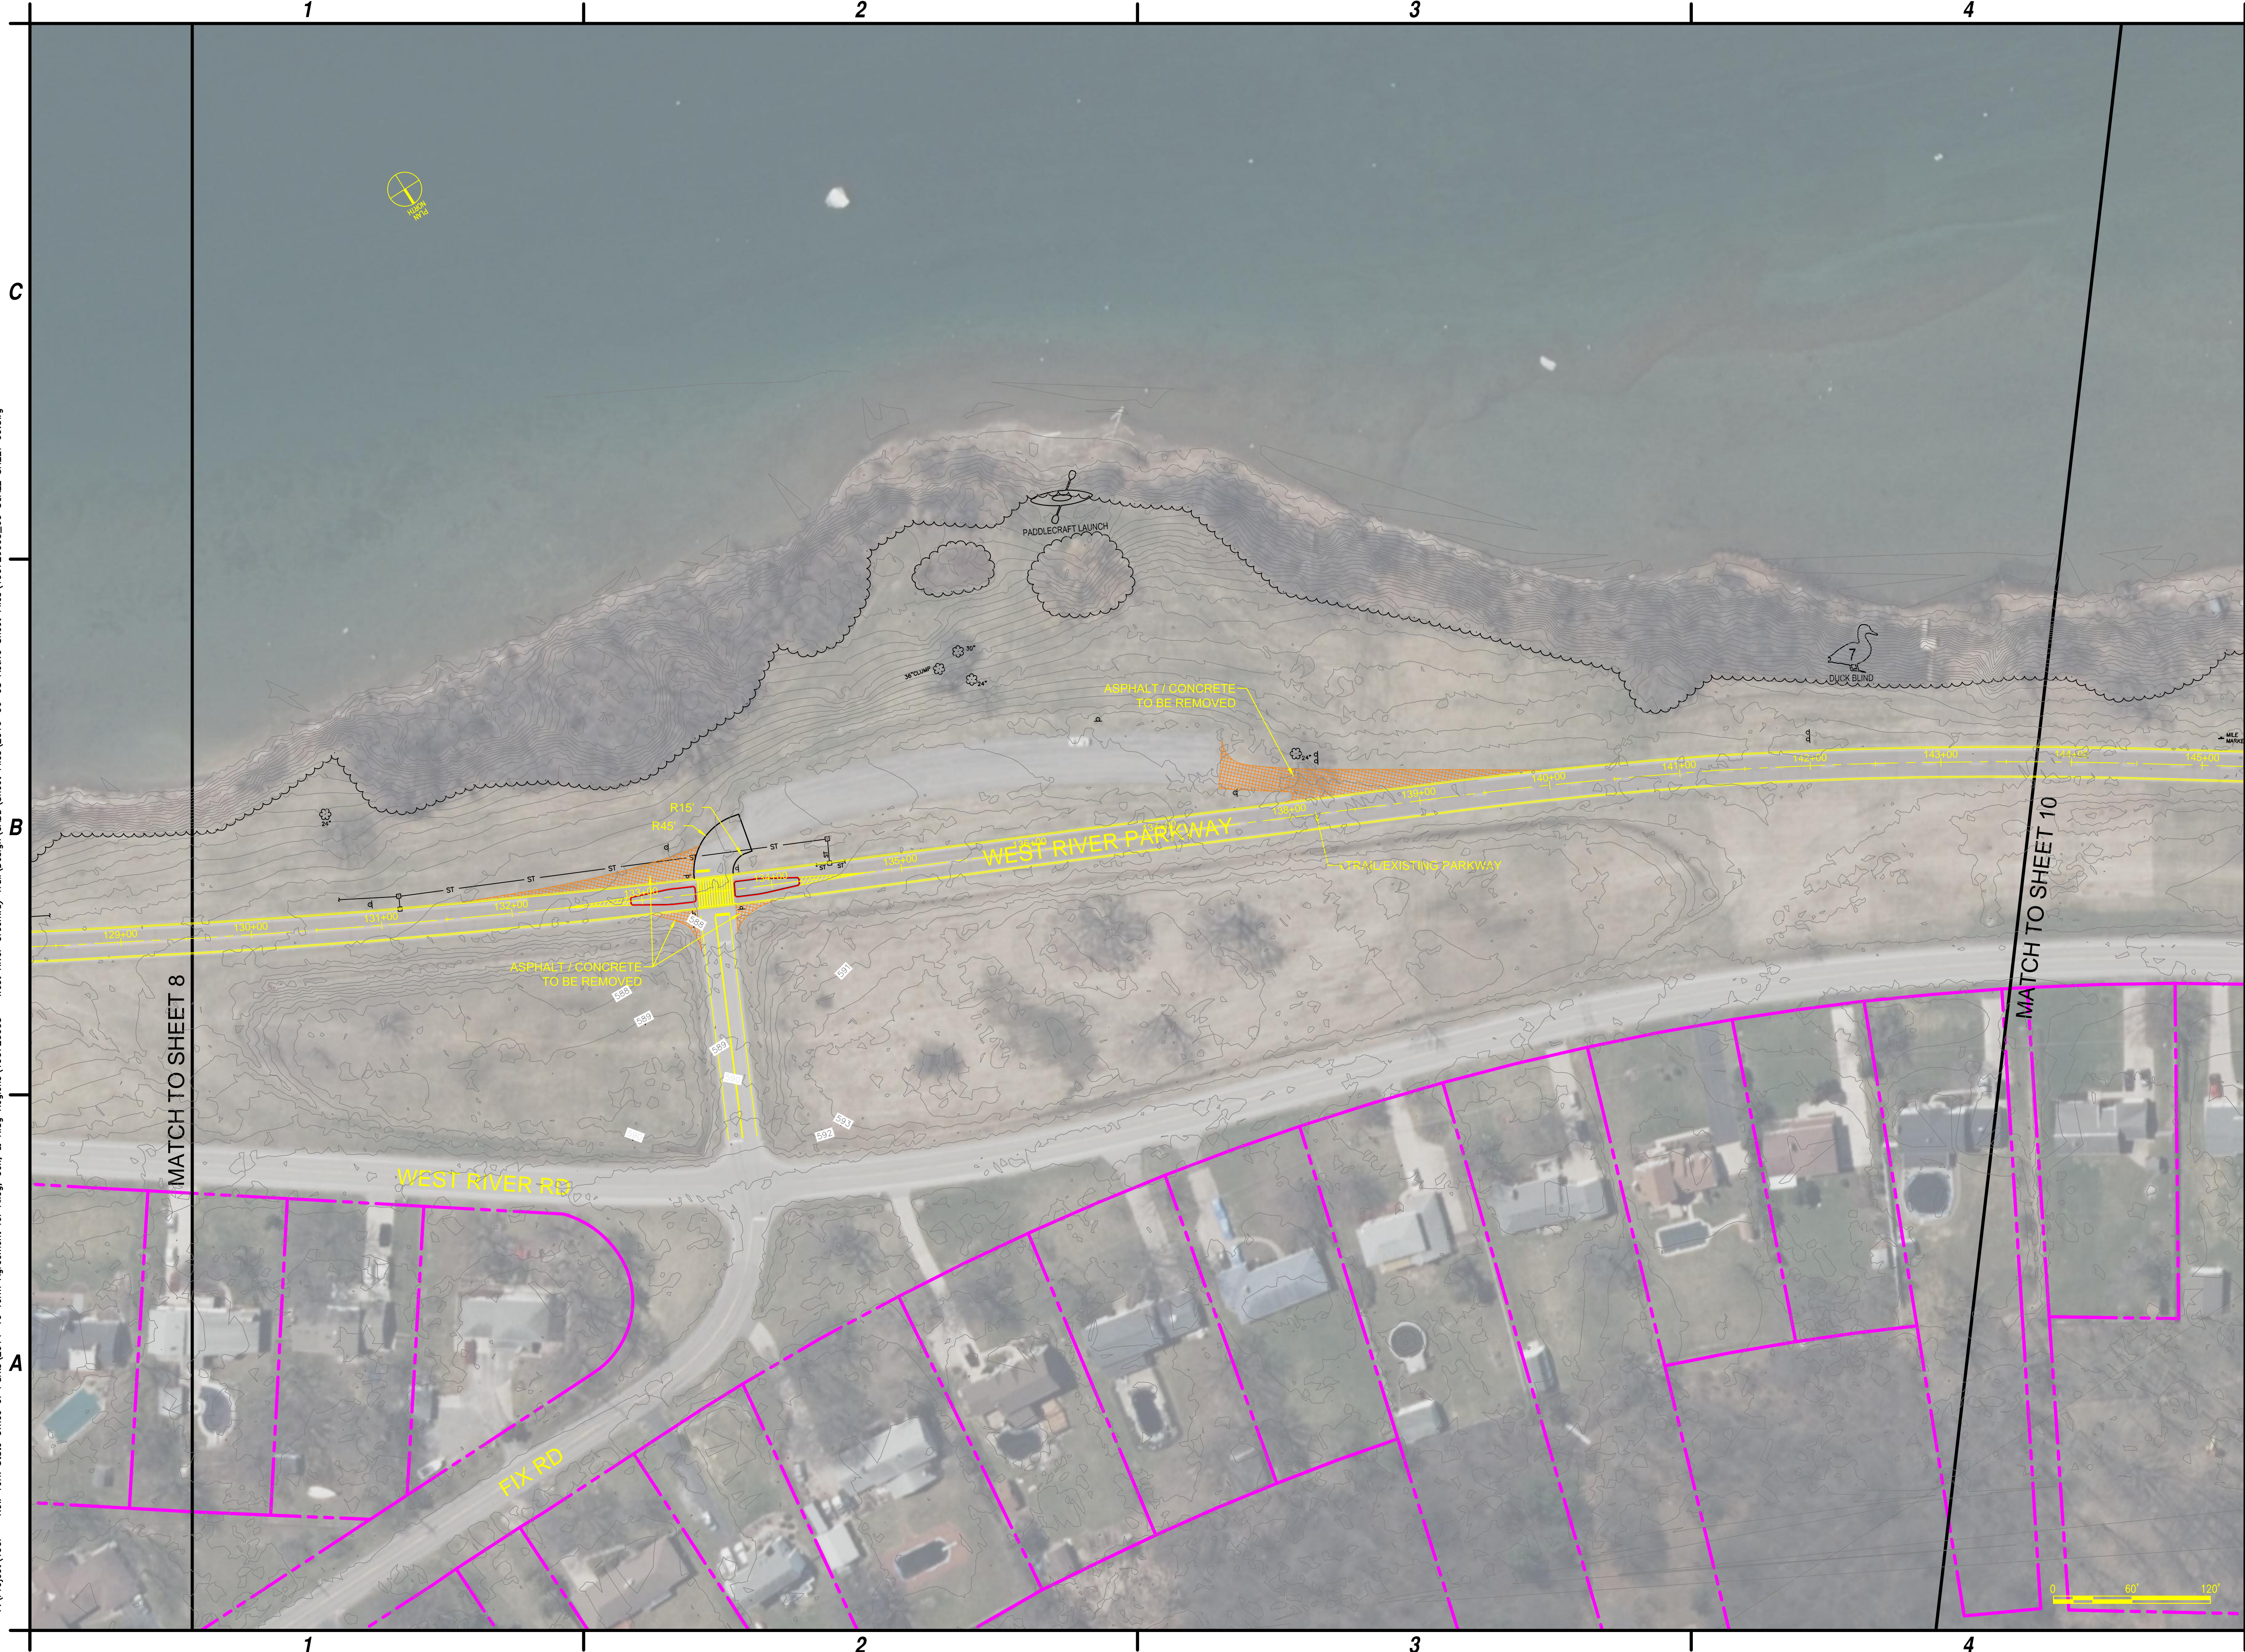

C&S Engineers, Inc.  
141 Elm Street, Suite 100  
Buffalo, New York 14203  
Phone: 716-847-1630  
Fax: 716-847-1454  
www.cscos.com

**PRELIMINARY**  
NOT FOR  
CONSTRUCTION

**Parks, Recreation  
and Historic Preservation**



**WEST RIVER GREENWAY TRAIL  
TOWN OF GRAND ISLAND  
ERIE COUNTY, NEW YORK**


MARK	DATE	DESCRIPTION
REVISIONS		
PROJECT NO: 190.720.003		
DATE: FEBRUARY 01, 2015		
DRAWN BY: S. SCHIENER		
DESIGNED BY: M. SUTTON		
CHECKED BY: V. O'BRIEN		
NO ALTERATION PERMITTED HEREON EXCEPT AS PROVIDED UNDER SECTION 7209 SUBDIVISION 2 OF THE NEW YORK EDUCATION LAW		

**GENERAL PLAN  
ALTERNATIVE 3**

**SHEET 9**



Jul 08, 2016 - 11:12am  
F:\Project\1907 - New York State Office of Parks\2014-16 Term Agreement for Alleg, Gen, & Nisg Regions\190720003 - West River Greenway Trail\Design\CADD\Sheet Files\2016-06-08 Active Sheet Files\190720003\_60 SCALE SHEET 10.dwg

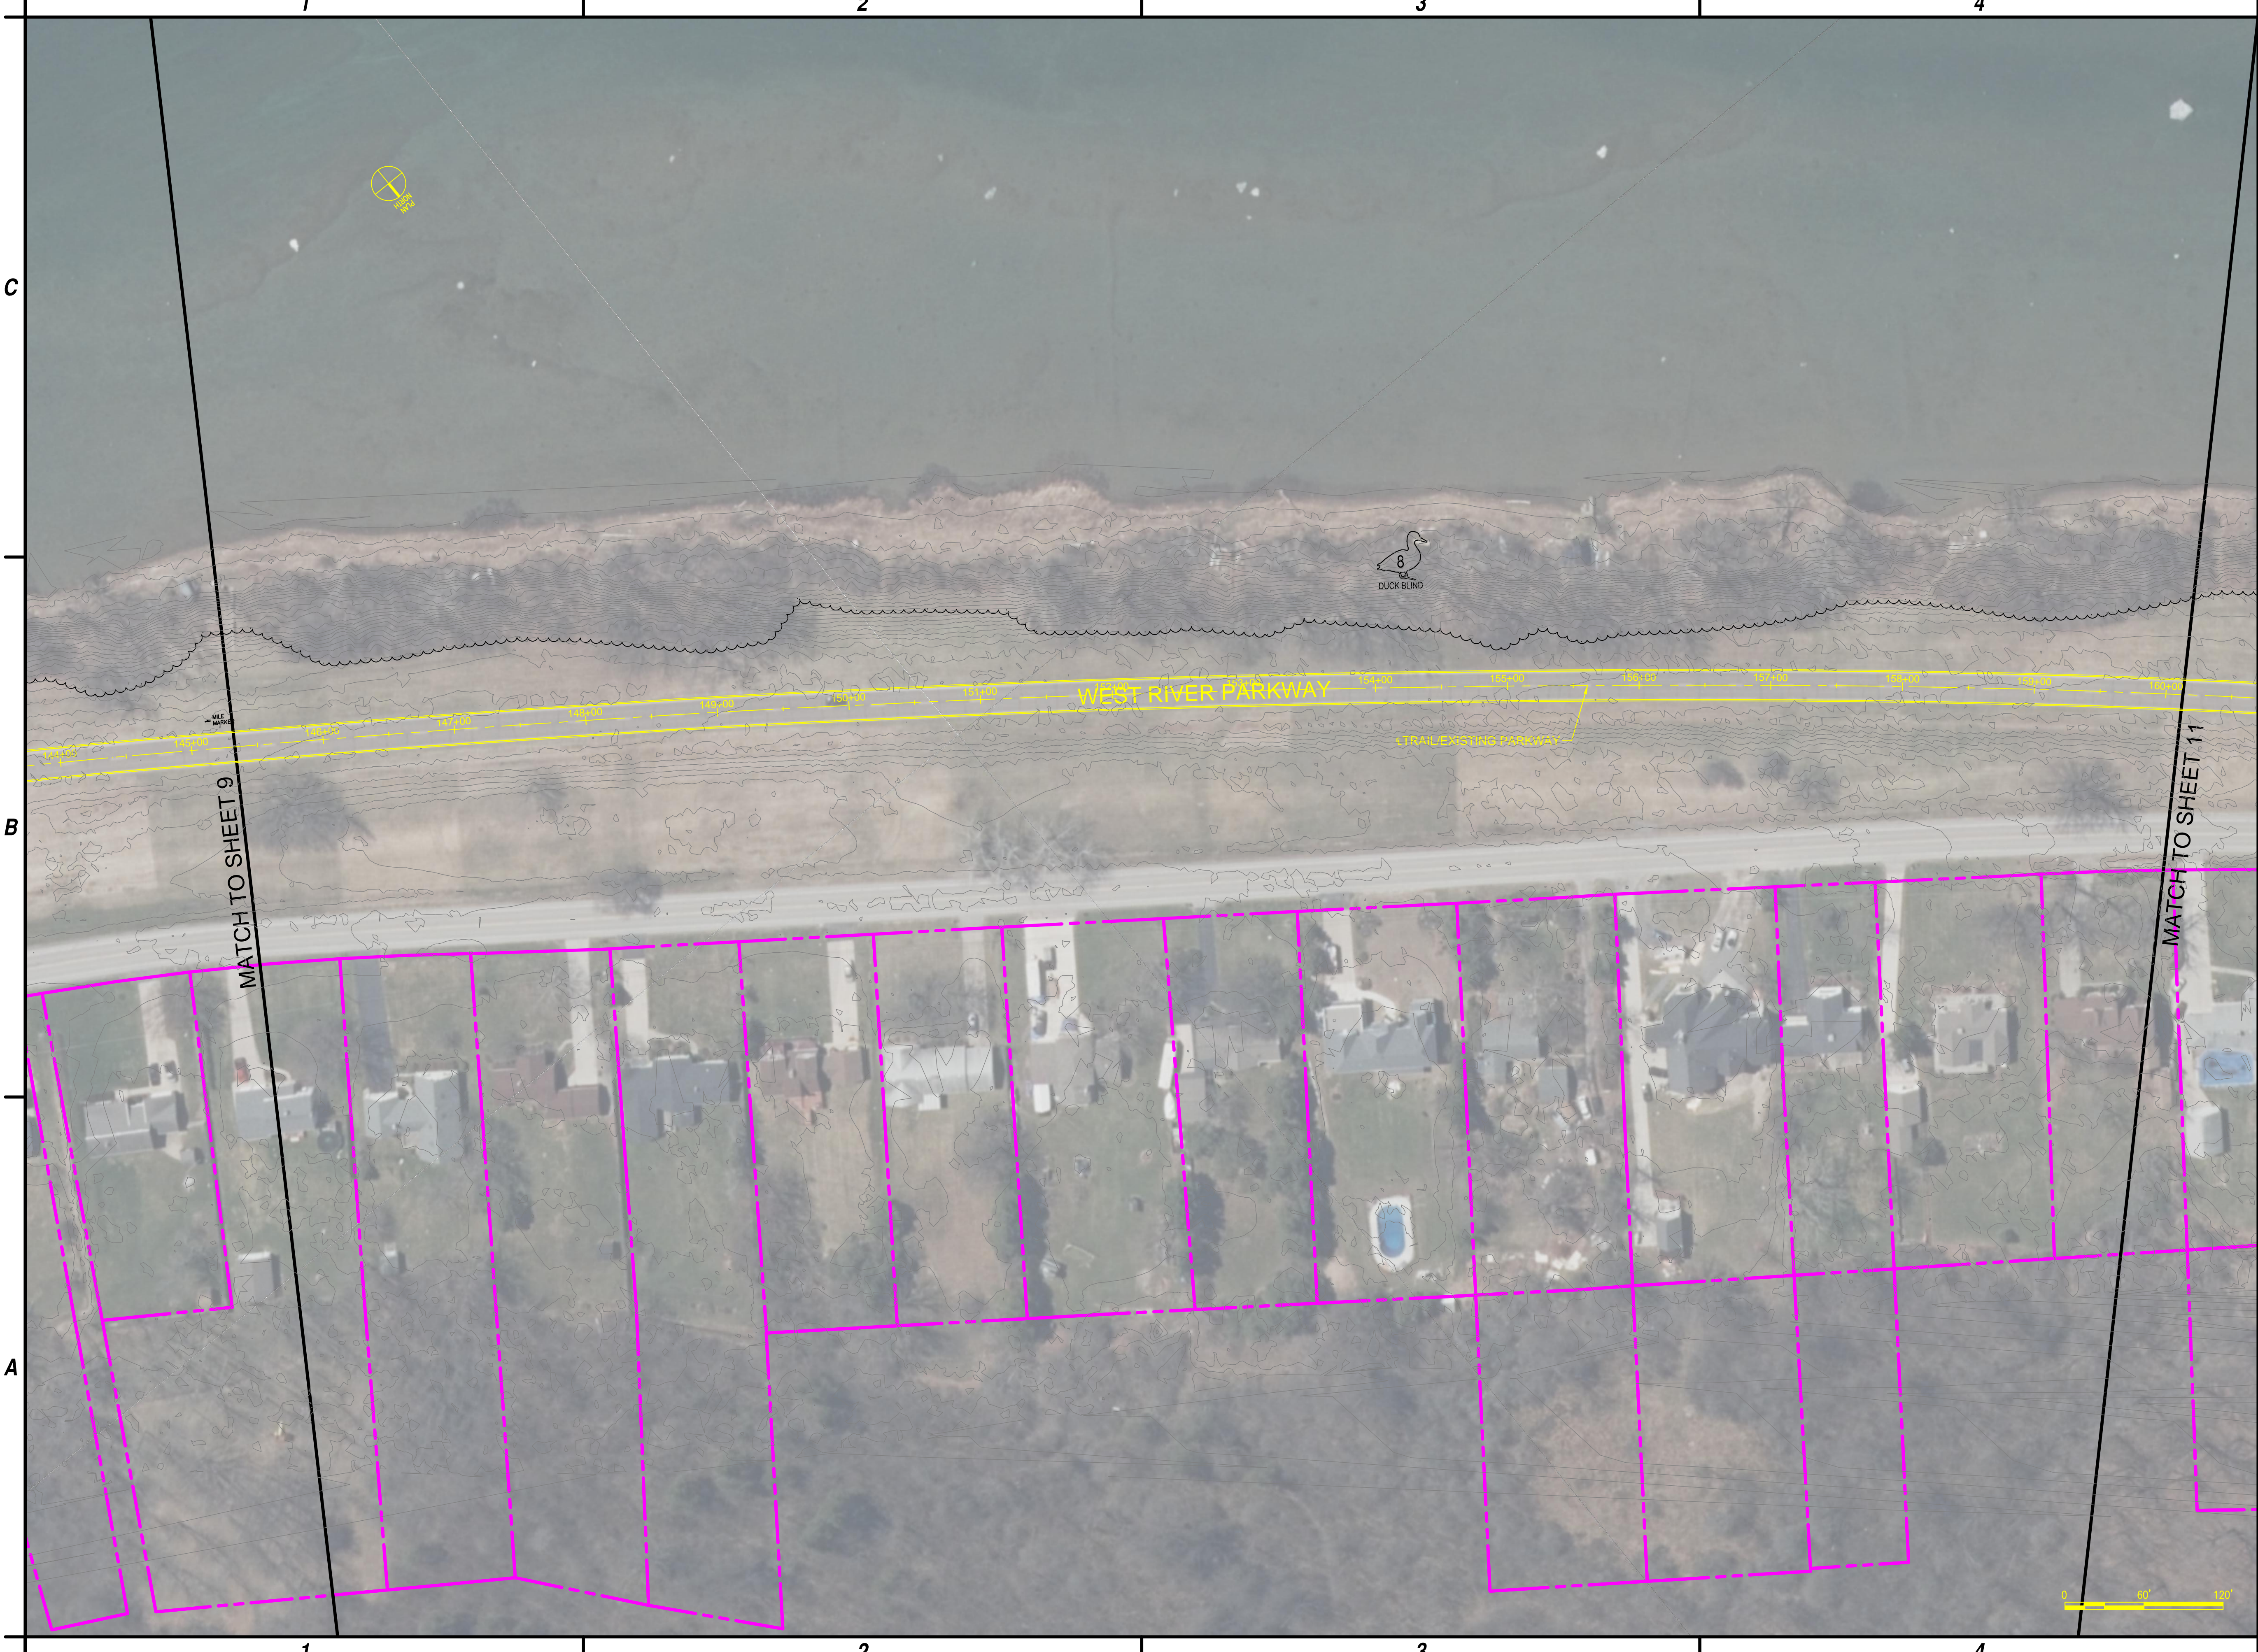




C&S  
COMPANIES

C&S Engineers, Inc.  
141 Elm Street, Suite 100  
Buffalo, New York 14203  
Phone: 716-847-1630  
Fax: 716-847-1454  
www.cscos.com

**PRELIMINARY**  
NOT FOR  
CONSTRUCTION



NEW YORK  
STATE OF  
OPPORTUNITY

**Parks, Recreation  
and Historic Preservation**

**WEST RIVER GREENWAY TRAIL  
TOWN OF GRAND ISLAND  
ERIE COUNTY, NEW YORK**


MARK	DATE	DESCRIPTION
REVISIONS		
PROJECT NO: 190.720.003		
DATE: FEBRUARY 01, 2015		
DRAWN BY: S. SCHIENER		
DESIGNED BY: M. SUTTON		
CHECKED BY: V. O'BRIEN		
NO ALTERATION PERMITTED HEREON EXCEPT AS PROVIDED UNDER SECTION 7209 SUBDIVISION 2 OF THE NEW YORK EDUCATION LAW		

**GENERAL PLAN  
ALTERNATIVE 3**

**SHEET 10**



Jun 07, 2016 - 10:46am  
F:\Project\1907 - New York State Office of Parks\2014-16 Term Agreement for Alleg, Gen, & Niag Regions\190720003 - West River Greenway Trail\Design\CADD\Sheet Files\Alternative 3\190720003\_00 SCALE SHEET 11.dwg

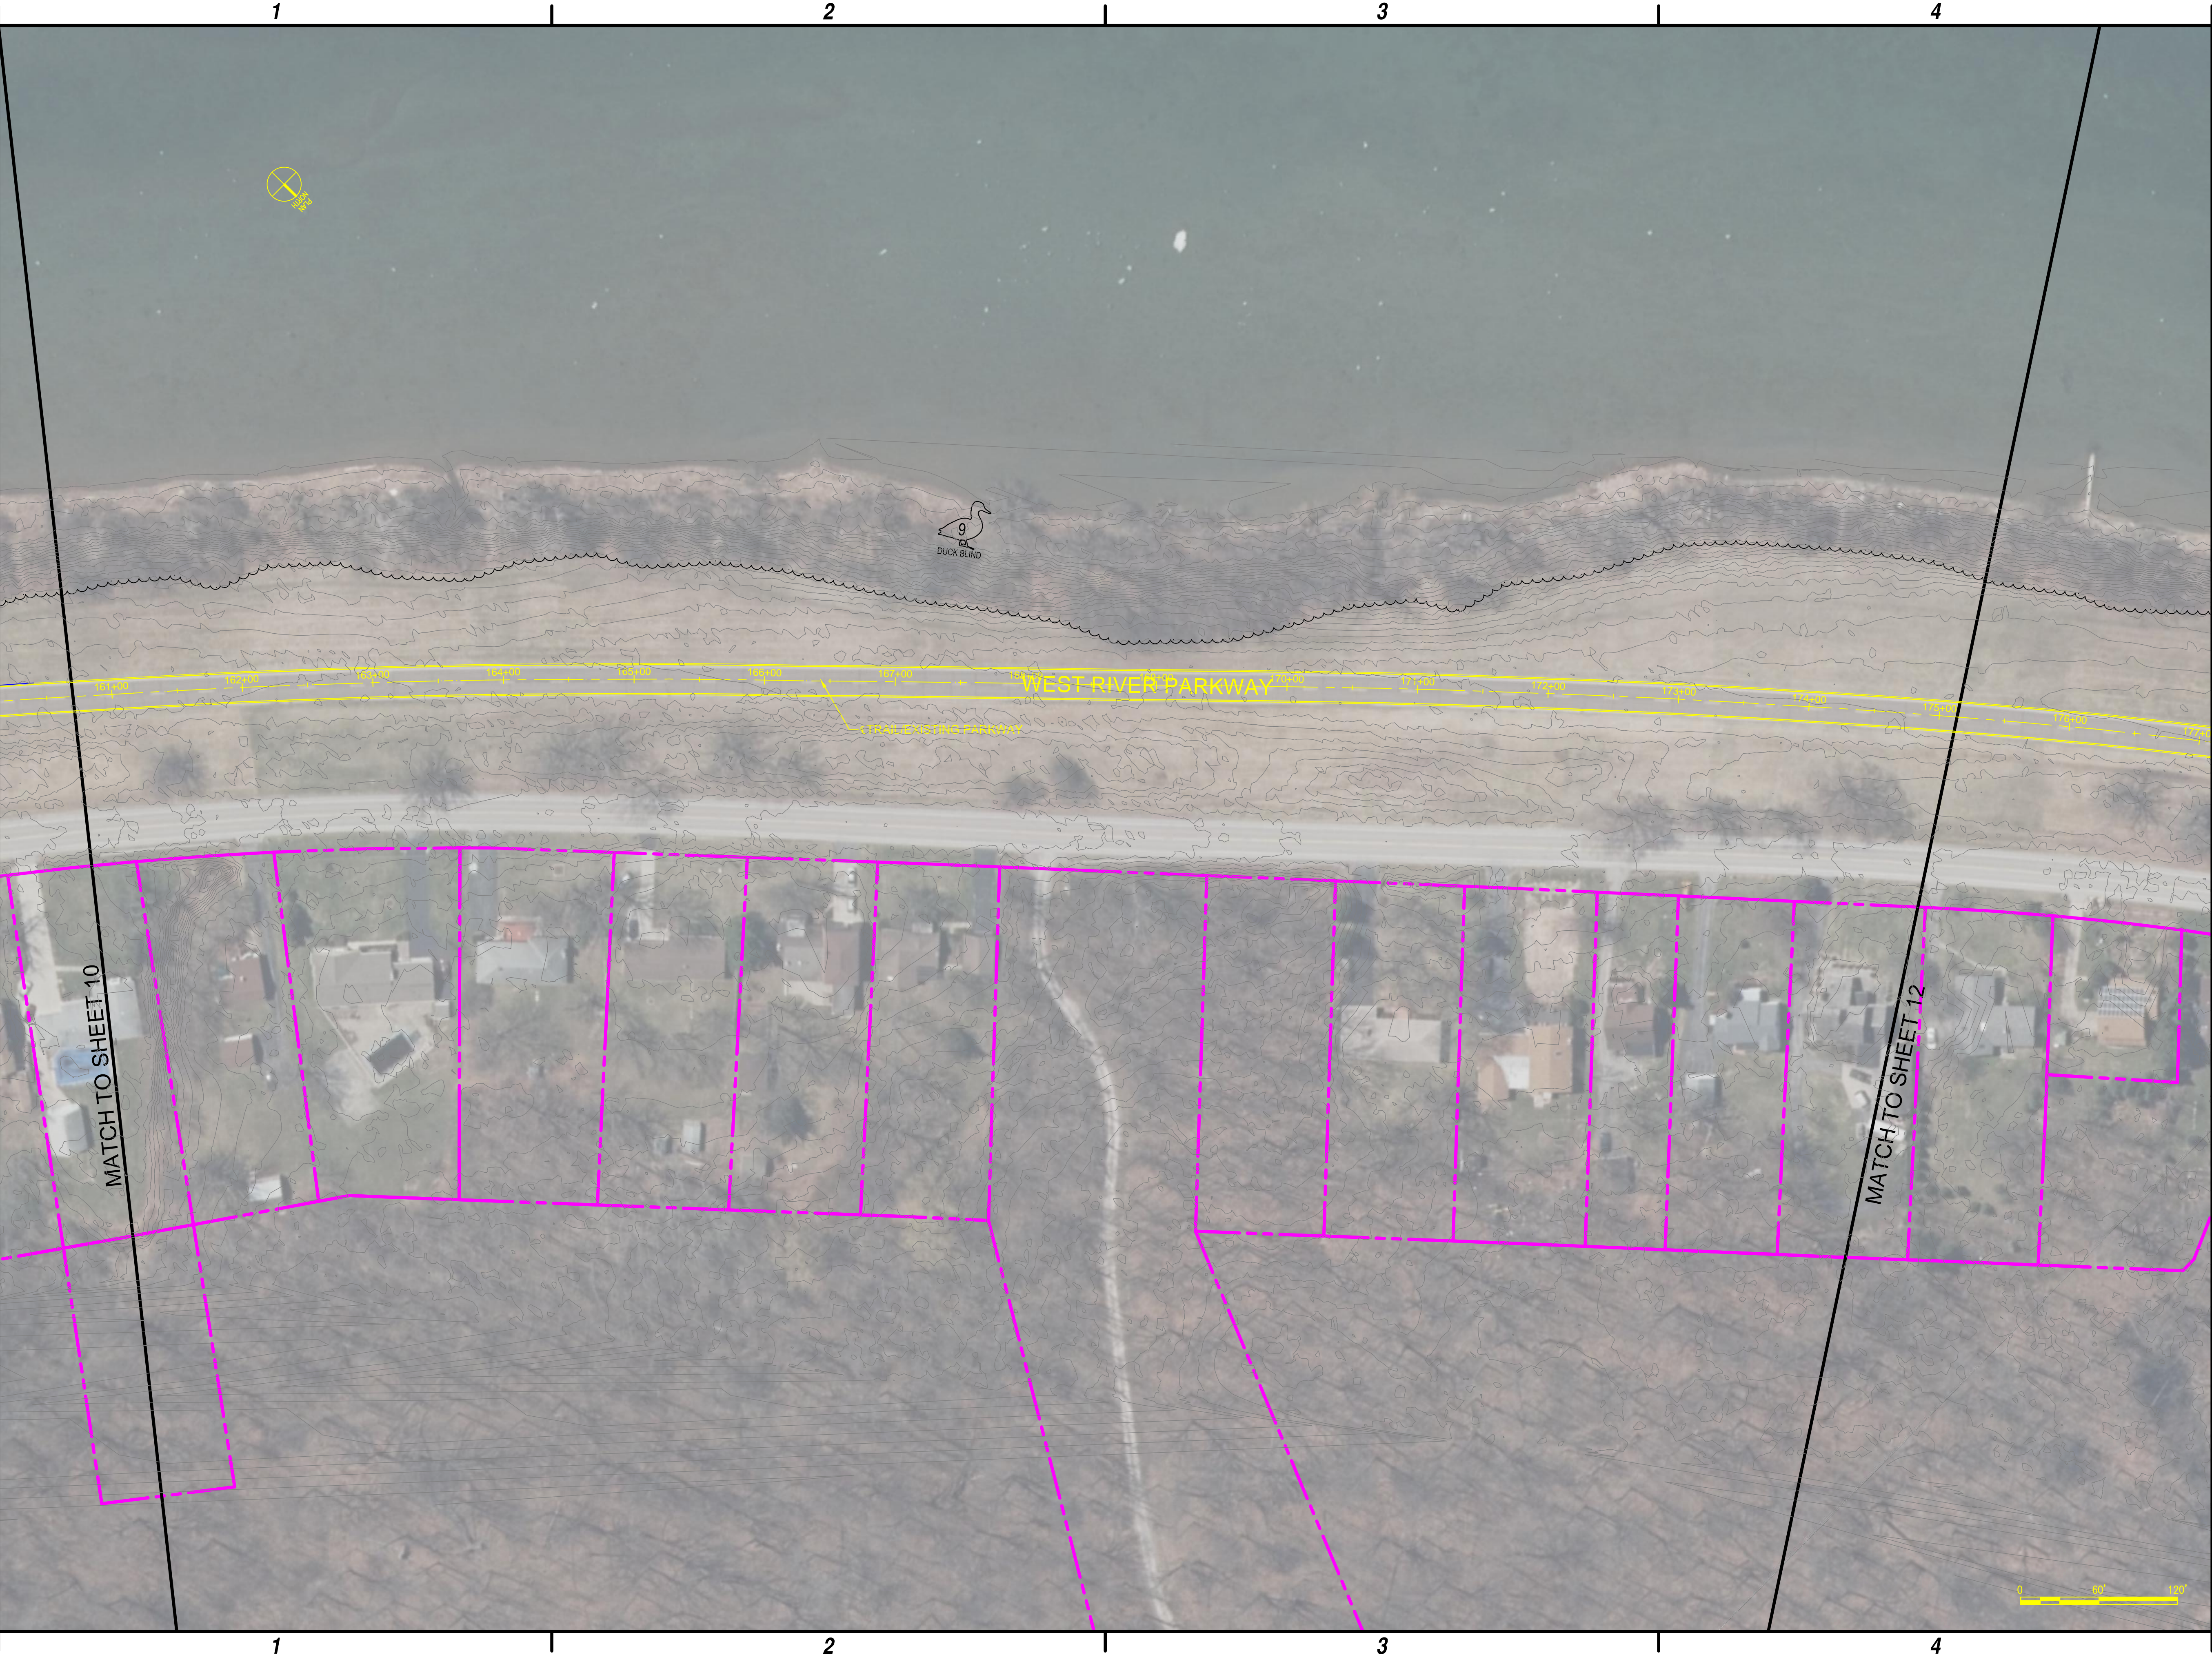

C&S Engineers, Inc.  
141 Elm Street, Suite 100  
Buffalo, New York 14203  
Phone: 716-847-1630  
Fax: 716-847-1454  
www.cscos.com

**PRELIMINARY**  
NOT FOR  
CONSTRUCTION



**Parks, Recreation  
and Historic Preservation**

**WEST RIVER GREENWAY TRAIL**  
**TOWN OF GRAND ISLAND**  
**ERIE COUNTY, NEW YORK**


MARK	DATE	DESCRIPTION
REVISIONS		
PROJECT NO: 190.720.003		
DATE: FEBRUARY 01, 2015		
DRAWN BY: S. SCHIENER		
DESIGNED BY: M. SUTTON		
CHECKED BY: V. O'BRIEN		
NO ALTERATION PERMITTED HEREON EXCEPT AS PROVIDED UNDER SECTION 7209 SUBDIVISION 2 OF THE NEW YORK EDUCATION LAW		

GENERAL PLAN  
ALTERNATIVE 3

SHEET 11



Jun 07, 2016 - 10:57am  
F:\Project\1907 - New York State Office of Parks\2014-16 Term Agreement for Alleg, Gen, & Nieg Regions\190720003 - West River Greenway Trail\Design\CADD\Sheet Files\Alternative 3\190720003\_60 SCALE SHEET 12.dwg

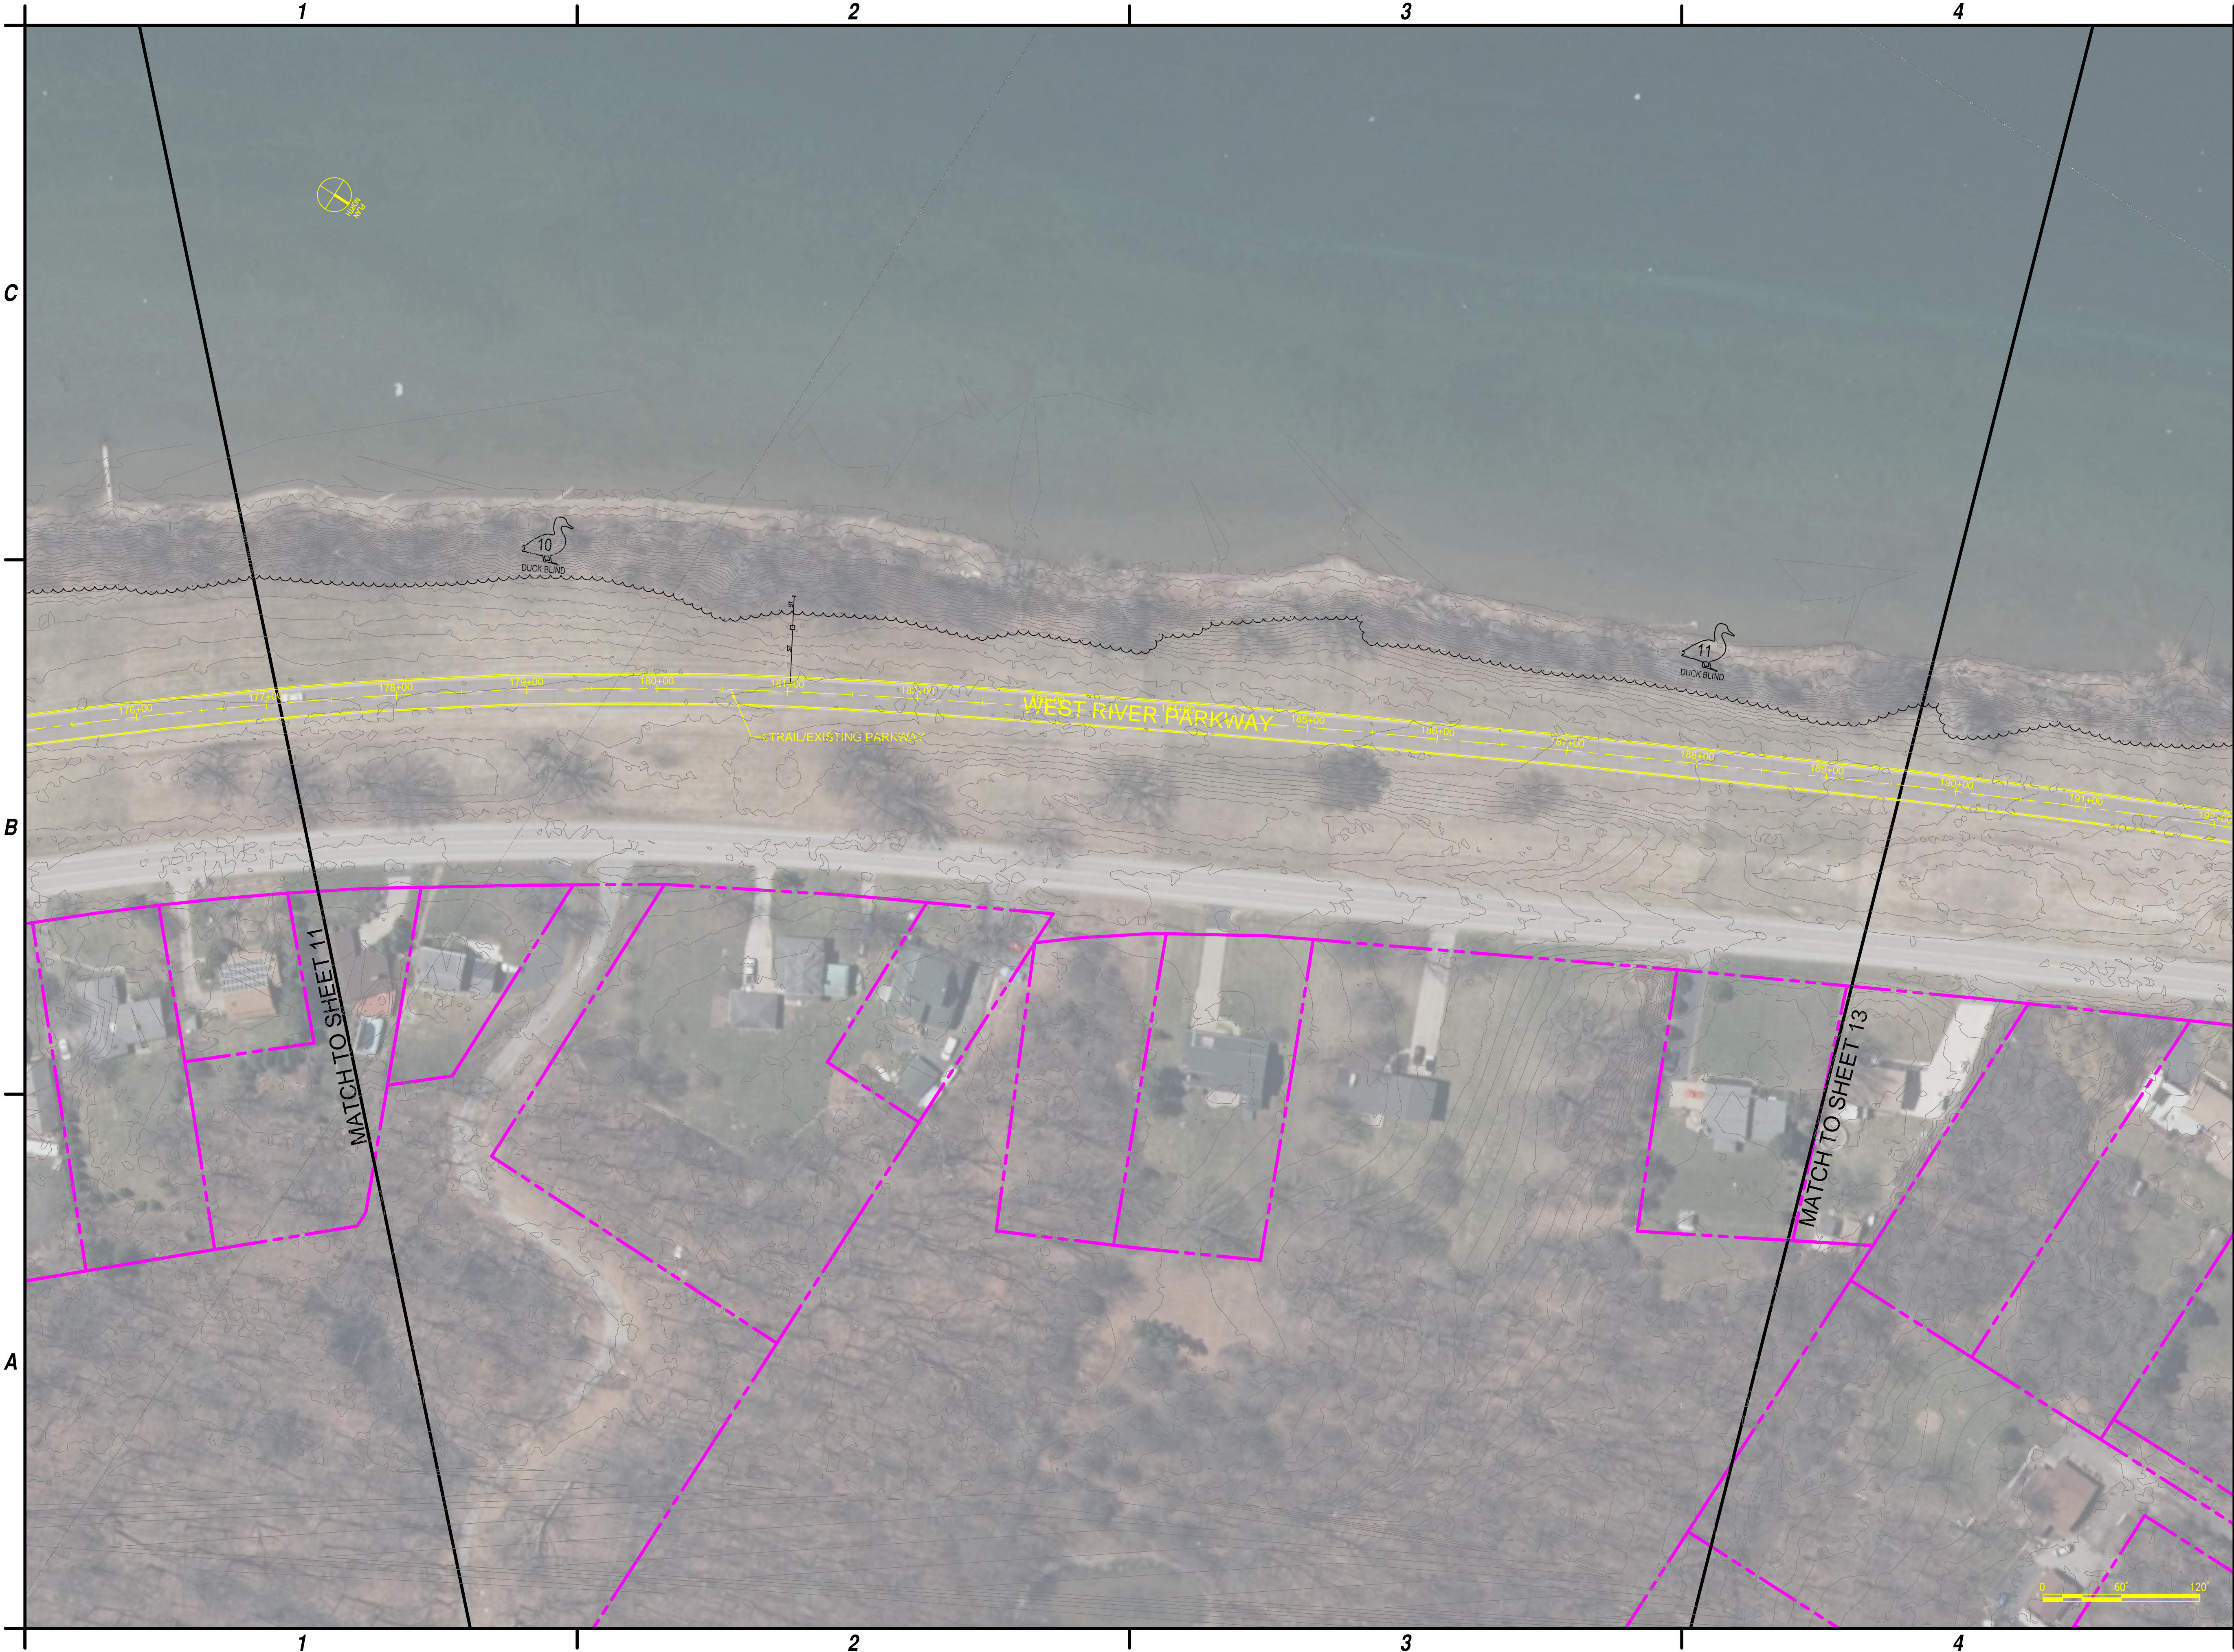

C&S Engineers, Inc.  
141 Elm Street, Suite 100  
Buffalo, New York 14203  
Phone: 716-847-1630  
Fax: 716-847-1454  
www.cscos.com

**PRELIMINARY**  
NOT FOR  
CONSTRUCTION

**NEW YORK**  
STATE OF  
OPPORTUNITY

**Parks, Recreation  
and Historic Preservation**

**WEST RIVER GREENWAY TRAIL  
TOWN OF GRAND ISLAND  
ERIE COUNTY, NEW YORK**


MARK	DATE	DESCRIPTION
REVISIONS		
PROJECT NO: 190.720.003		
DATE: FEBRUARY 01, 2015		
DRAWN BY: S. SCHIENER		
DESIGNED BY: M. SUTTON		
CHECKED BY: V. O'BRIEN		
NO ALTERATION PERMITTED HEREON EXCEPT AS PROVIDED UNDER SECTION 7209 SUBDIVISION 2 OF THE NEW YORK EDUCATION LAW		

GENERAL PLAN  
ALTERNATIVE 3

SHEET 12



Jun 14, 2016 - 10:09am  
F:\Project\1907 - New York State Office of Parks\2014-16 Term Agreement for Alleg, Gen, & Nlag Regions\190720003 - West River Greenway Trail\Design\CADD\Sheet Files\190720003\_80 SCALE SHEET 13.dwg

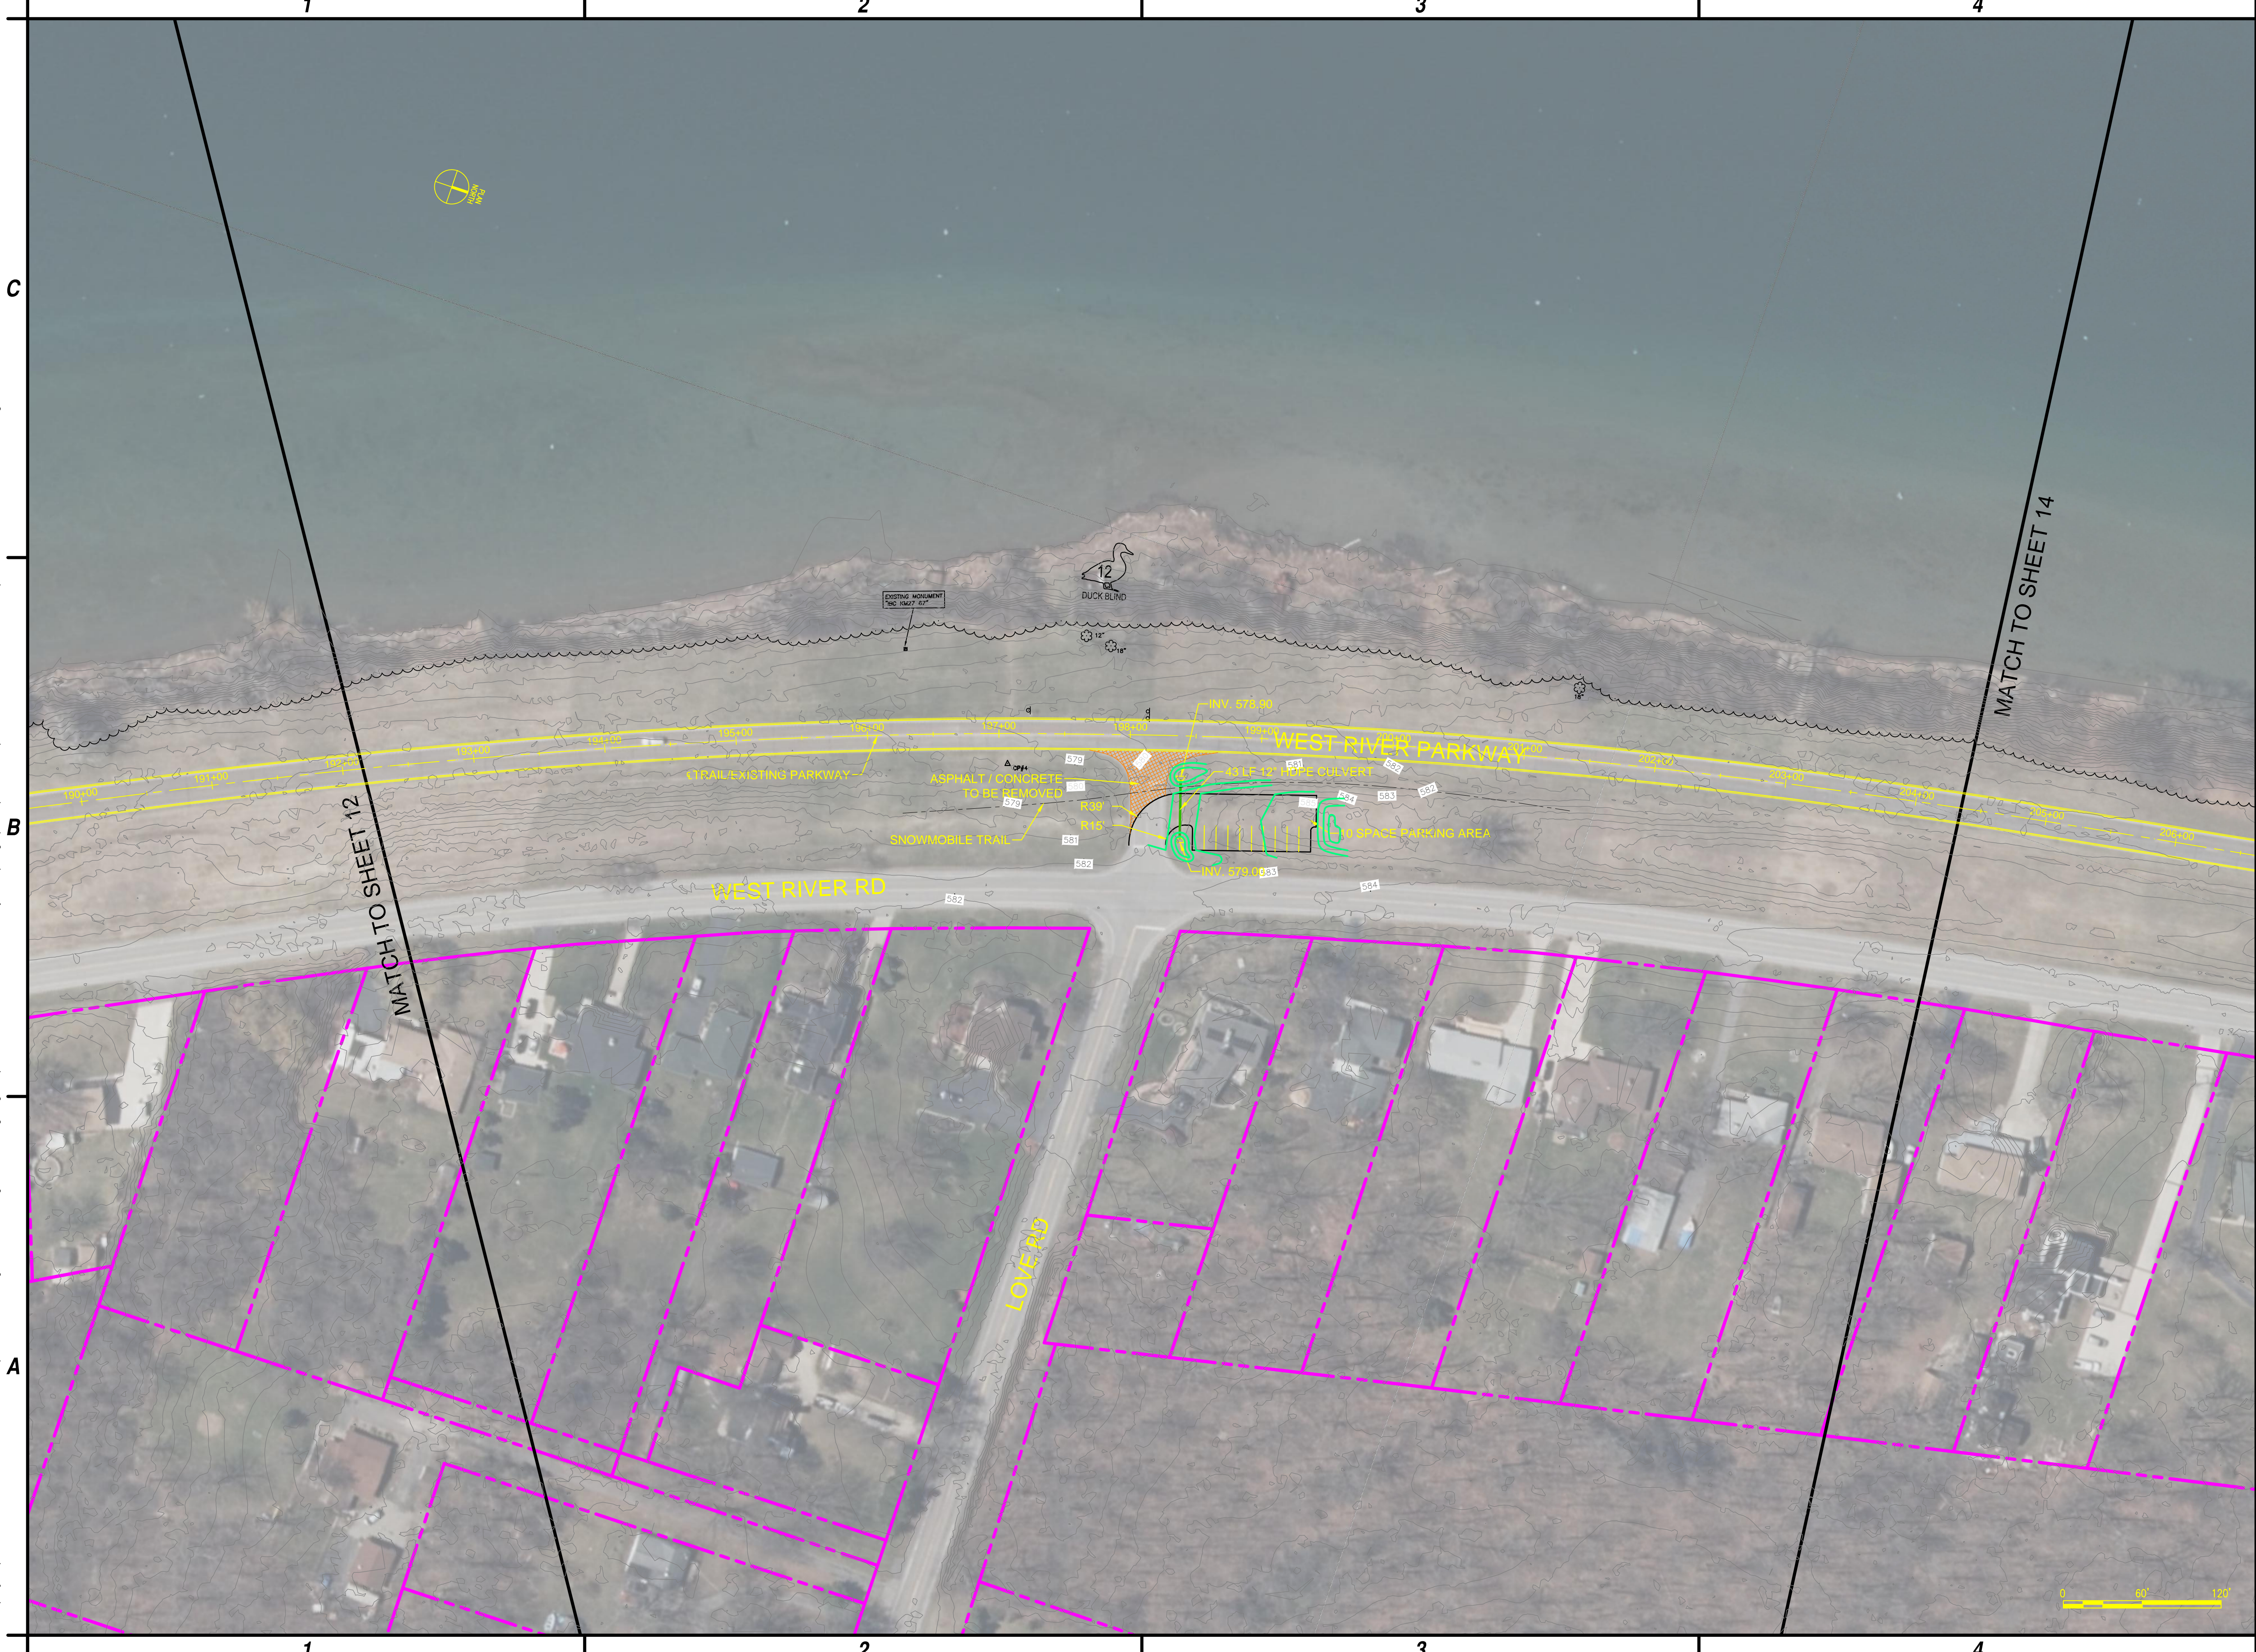

C&S Engineers, Inc.  
141 Elm Street, Suite 100  
Buffalo, New York 14203  
Phone: 716-847-1630  
Fax: 716-847-1454  
www.cscos.com

**PRELIMINARY**  
NOT FOR  
CONSTRUCTION

**Parks, Recreation  
and Historic Preservation**



**WEST RIVER GREENWAY TRAIL  
TOWN OF GRAND ISLAND  
ERIE COUNTY, NEW YORK**


MARK	DATE	DESCRIPTION
REVISIONS		
PROJECT NO: 190.720.003		
DATE: FEBRUARY 01, 2015		
DRAWN BY: S. SCHIENER		
DESIGNED BY: M. SUTTON		
CHECKED BY: V. O'BRIEN		
NO ALTERATION PERMITTED HEREON EXCEPT AS PROVIDED UNDER SECTION 7209 SUBDIVISION 2 OF THE NEW YORK EDUCATION LAW		

GENERAL PLAN  
ALTERNATIVE 3

SHEET 13



Jun 07, 2016 - 11:11am  
F:\Project\1907 - New York State Office of Parks\2014-16 Term Agreement for Alleg, Gen, & Nieg Regions\190720003 - West River Greenway Trail\Design\CADD\Sheet Files\2016-1-28 Parks Meeting Sheet Files\Alternative 3\190720003\_00 SCALE SHEET 14.dwg

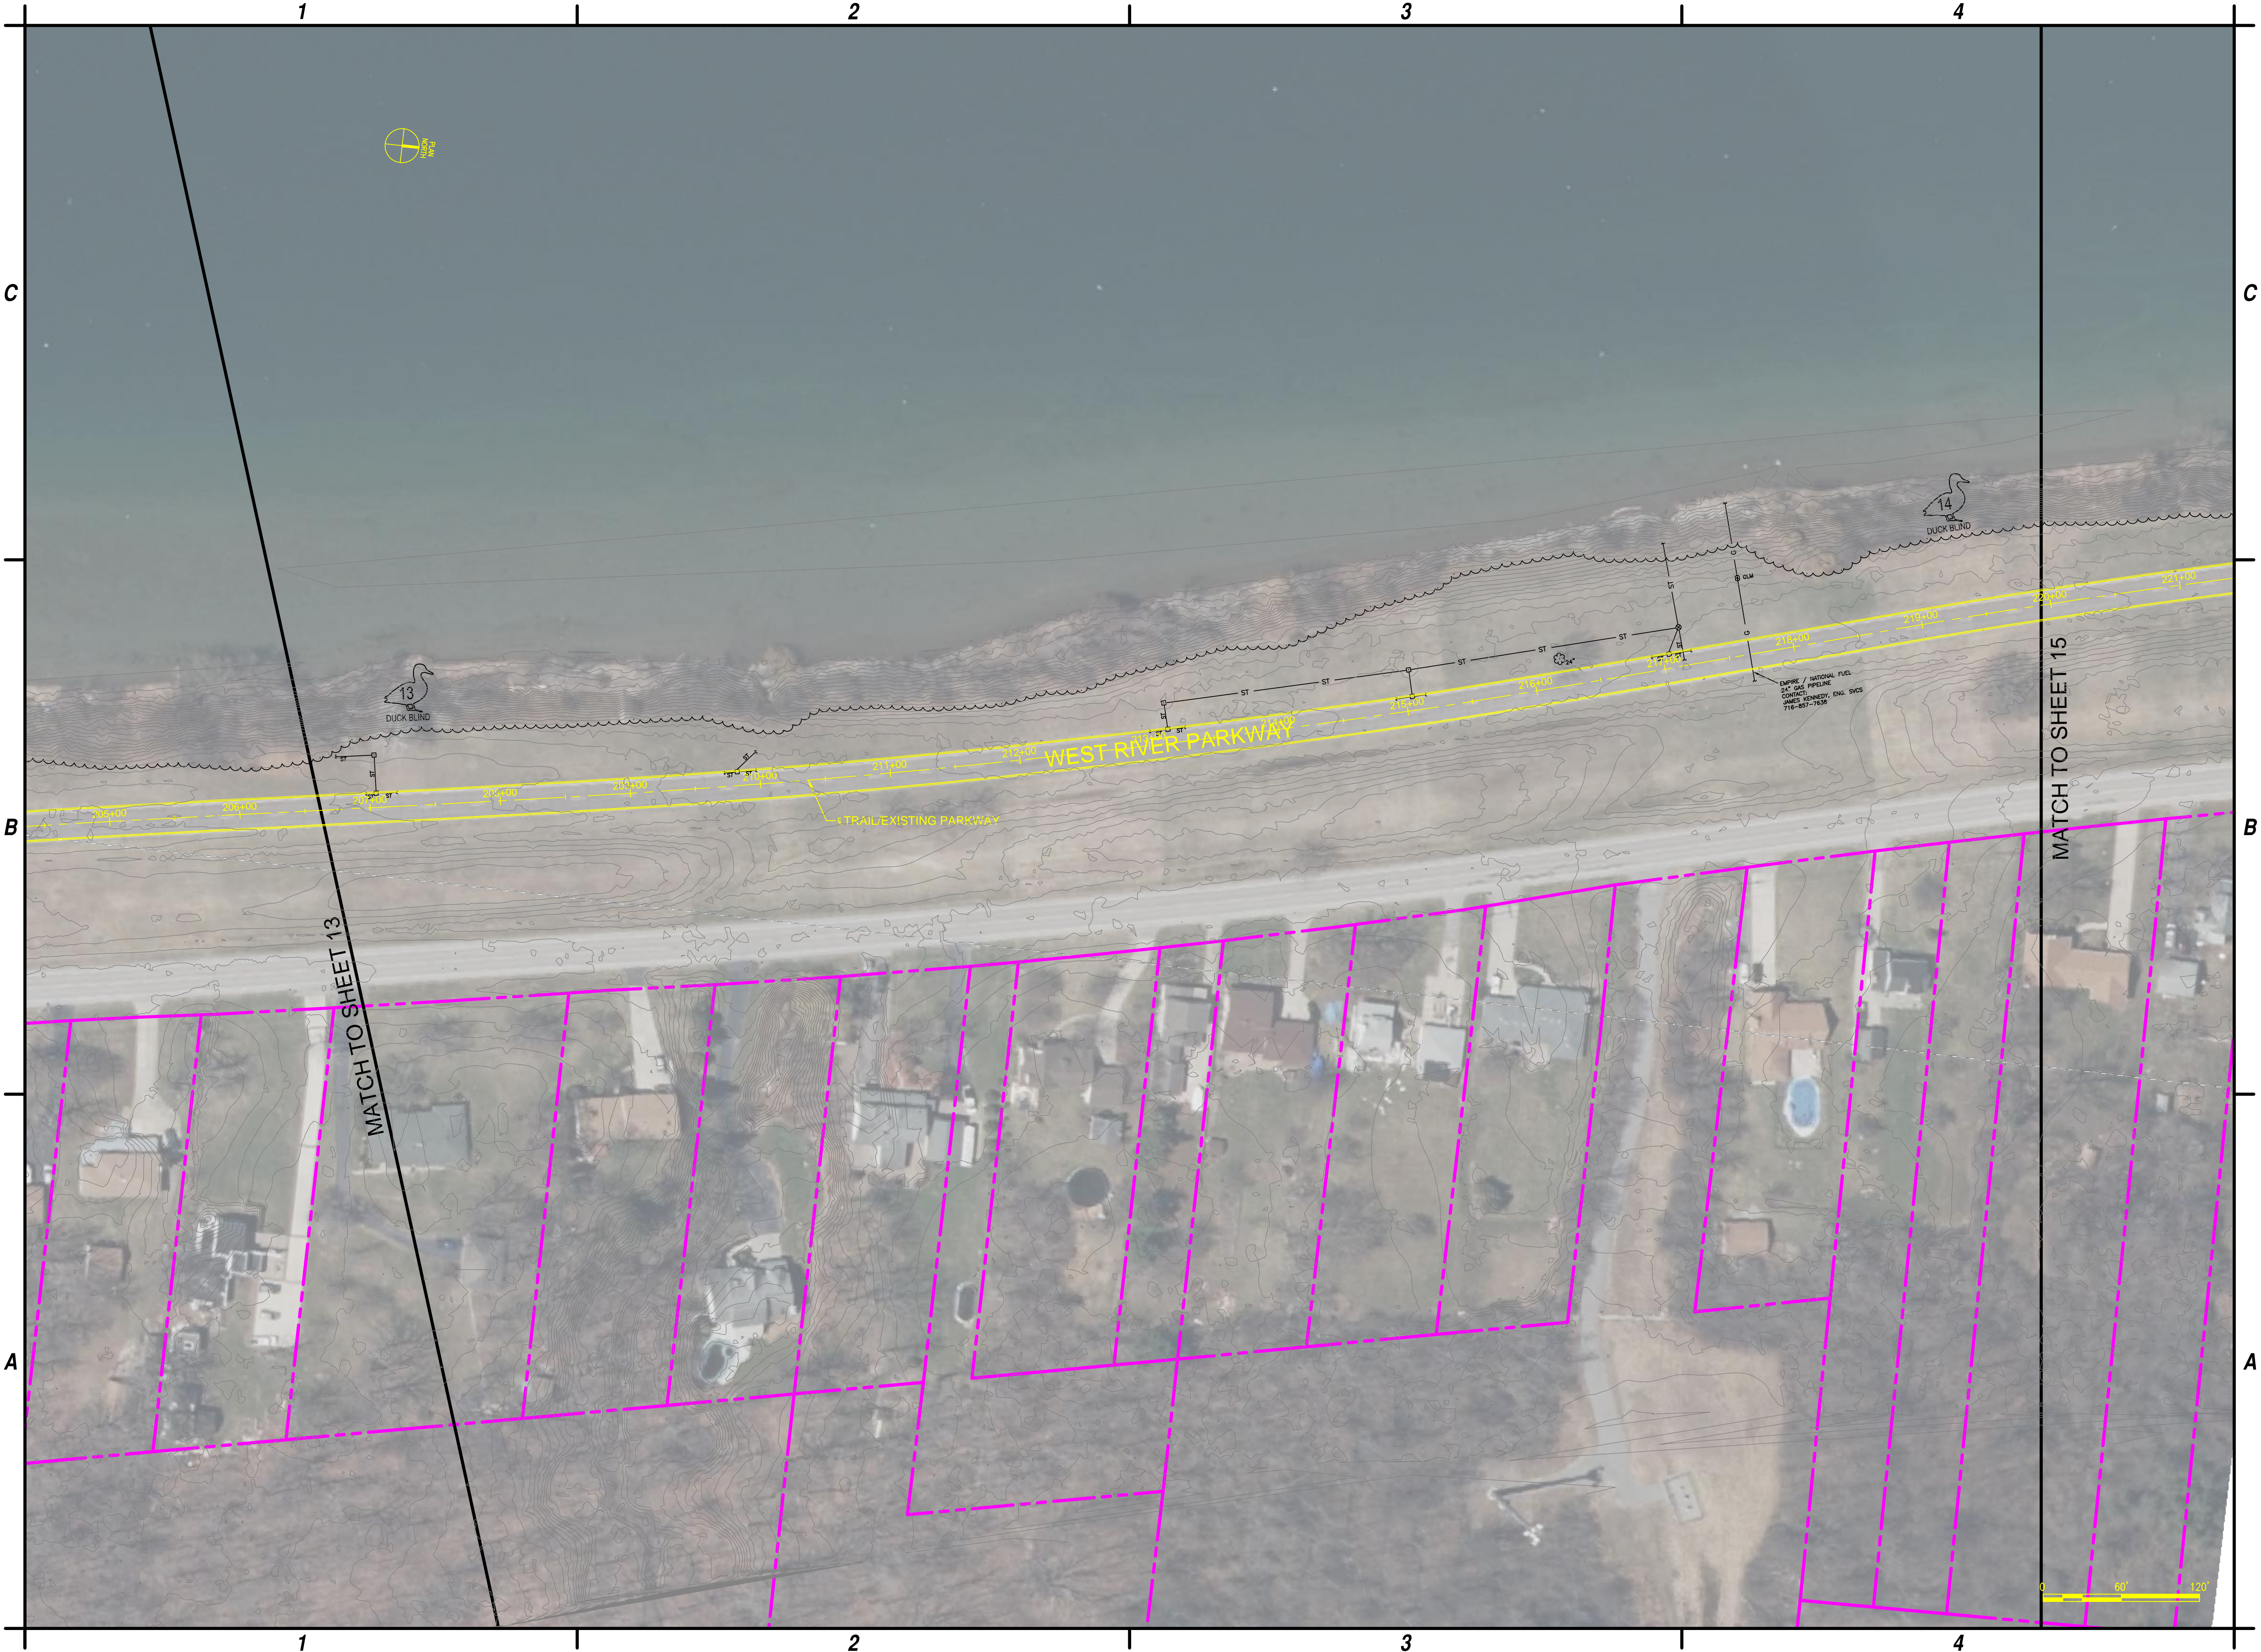

C&S Engineers, Inc.  
141 Elm Street, Suite 100  
Buffalo, New York 14203  
Phone: 716-847-1630  
Fax: 716-847-1454  
www.cscos.com

**PRELIMINARY**  
NOT FOR  
CONSTRUCTION

**NEW YORK**  
STATE OF  
OPPORTUNITY

**Parks, Recreation  
and Historic Preservation**

**WEST RIVER GREENWAY TRAIL  
TOWN OF GRAND ISLAND  
ERIE COUNTY, NEW YORK**


MARK	DATE	DESCRIPTION
REVISIONS		
PROJECT NO: 190.720.003		
DATE: FEBRUARY 01, 2015		
DRAWN BY: S. SCHIENER		
DESIGNED BY: M. SUTTON		
CHECKED BY: V. O'BRIEN		
NO ALTERATION PERMITTED HEREON EXCEPT AS PROVIDED UNDER SECTION 7209 SUBDIVISION 2 OF THE NEW YORK EDUCATION LAW		

GENERAL PLAN  
ALTERNATIVE 3

SHEET 14



Jun 07, 2016 - 11:16am  
F:\Project\1907 - New York State Office of Parks\2014-16 Term Agreement for Alleg, Gen, & Nlag Regions\190720003 - West River Greenway Trail\Design\CADD\Sheet Files\Alternative 3\190720003\_00 SCALE SHEET 15.dwg

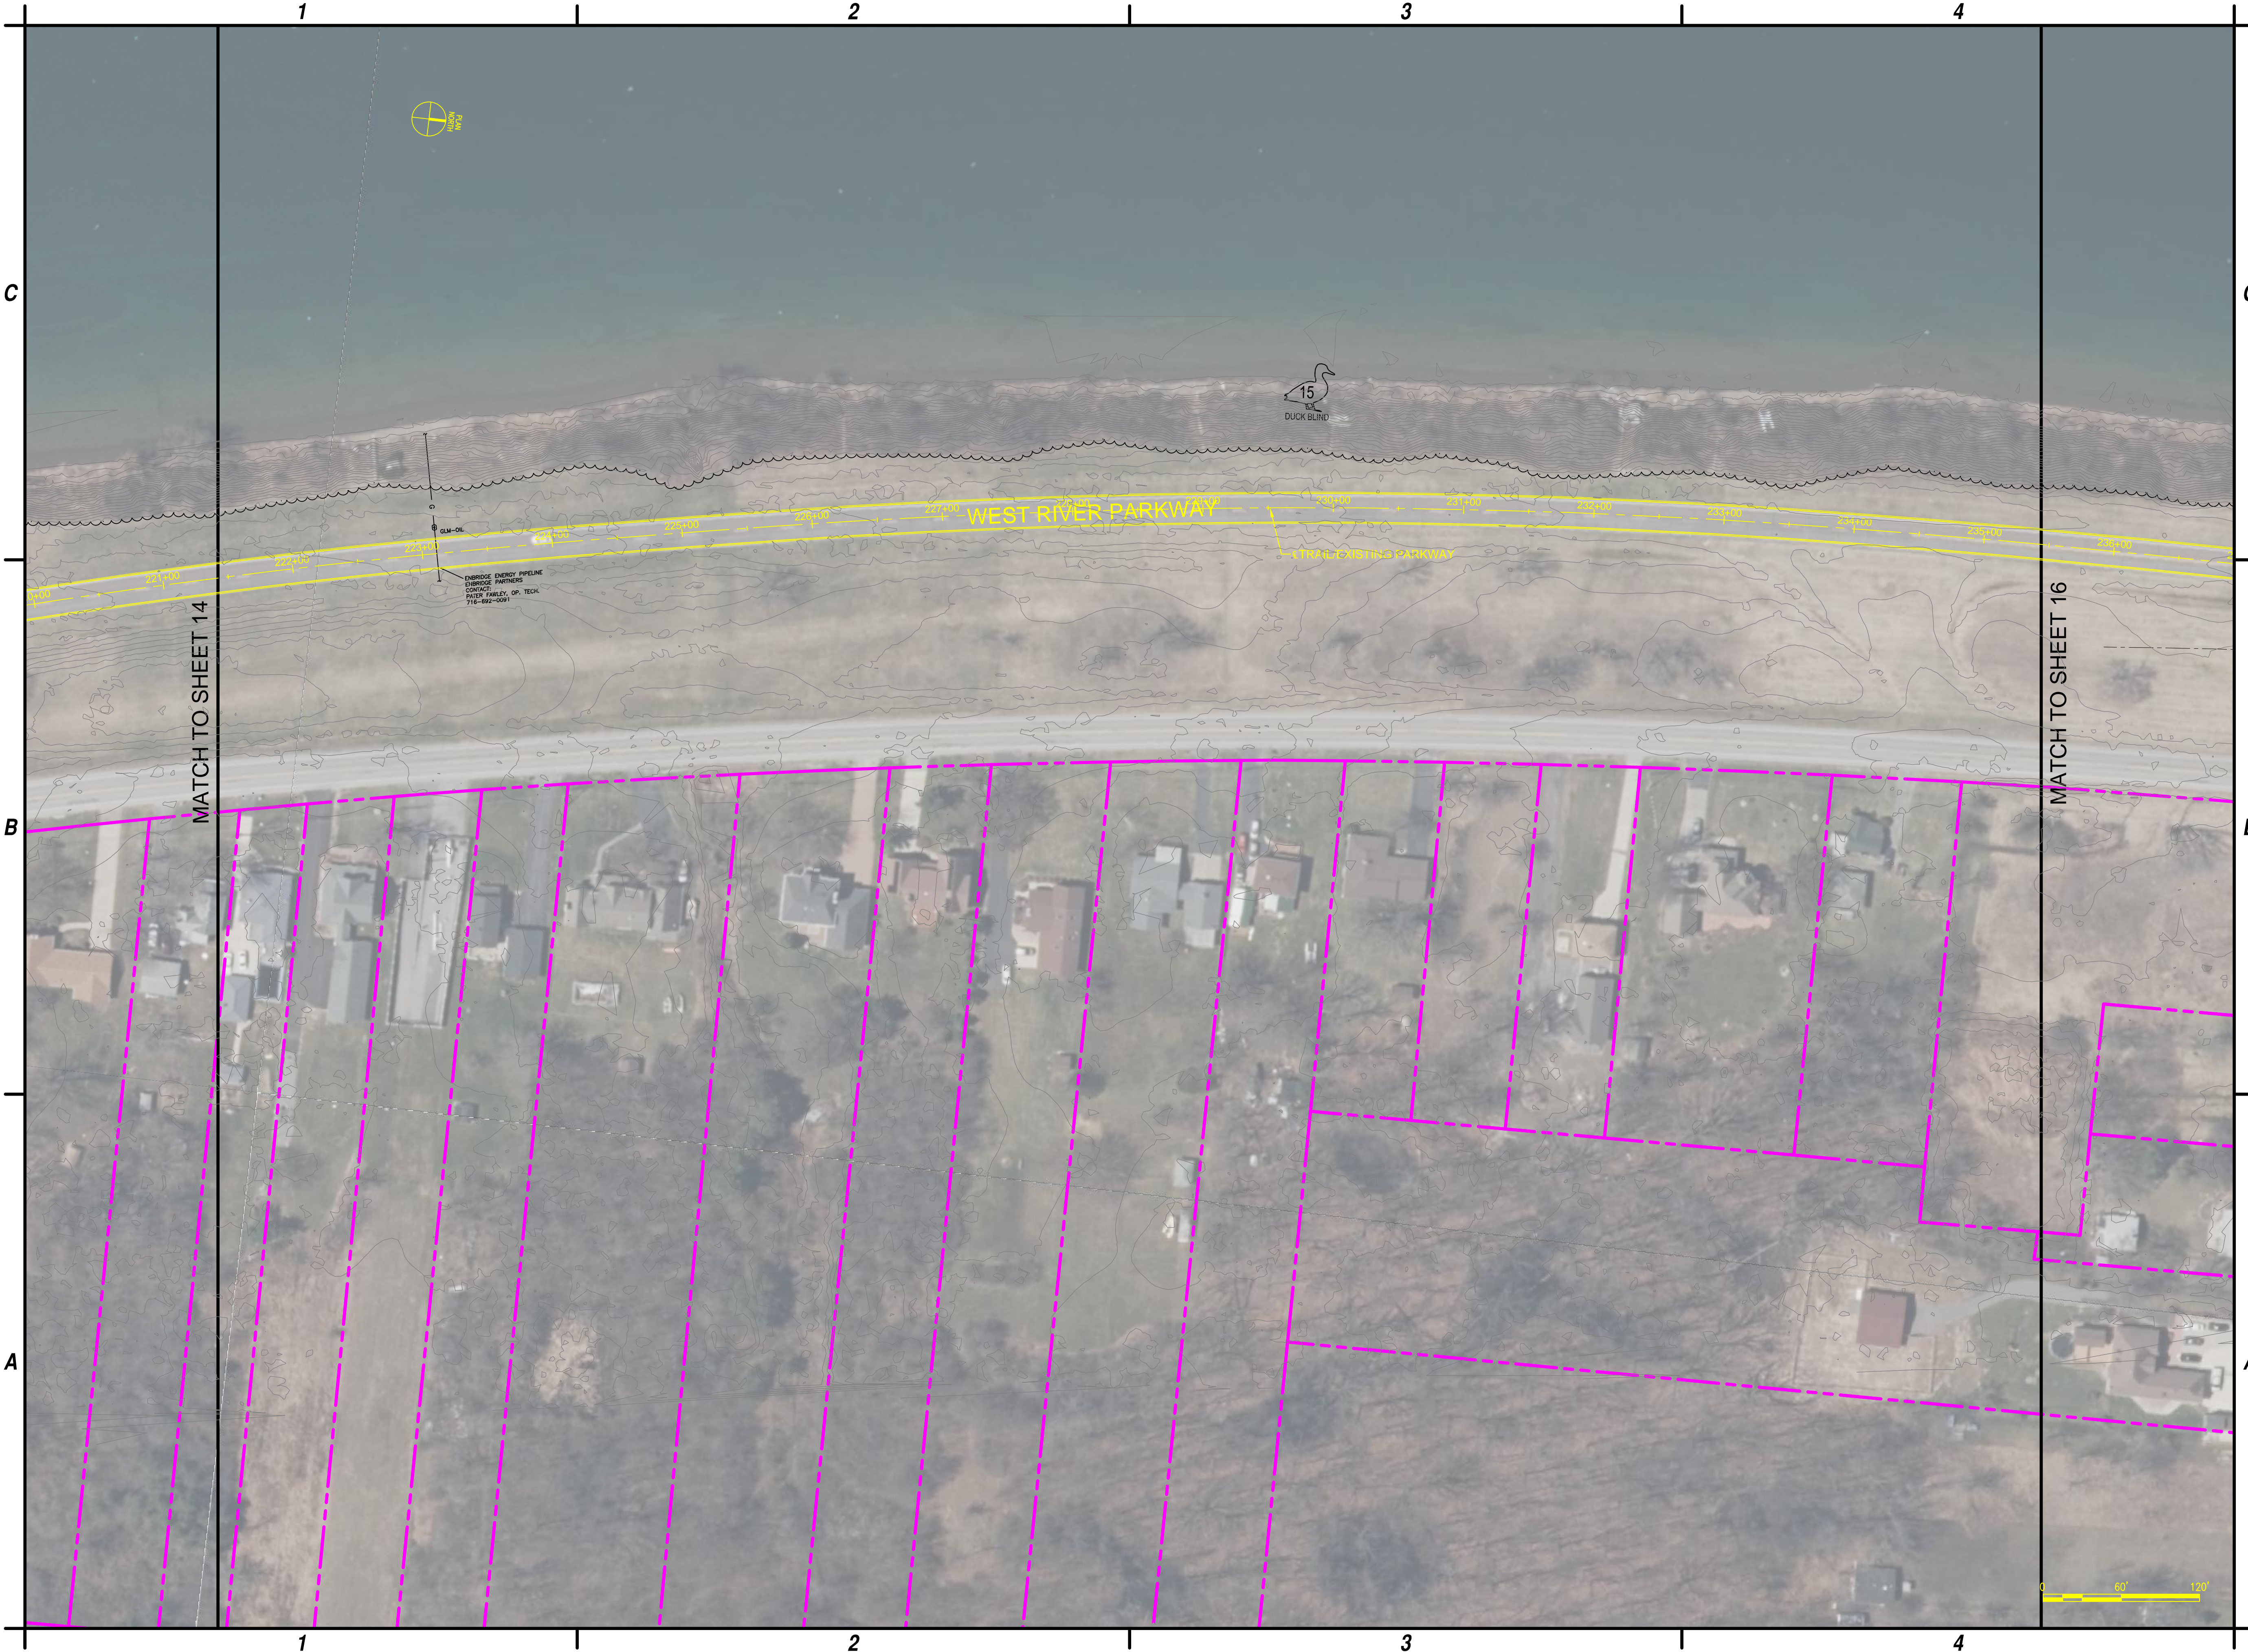

C&S Engineers, Inc.  
141 Elm Street, Suite 100  
Buffalo, New York 14203  
Phone: 716-847-1630  
Fax: 716-847-1454  
www.cscos.com

**PRELIMINARY**  
NOT FOR  
CONSTRUCTION

**NEW YORK**  
STATE OF  
OPPORTUNITY.

**Parks, Recreation  
and Historic Preservation**

**WEST RIVER GREENWAY TRAIL  
TOWN OF GRAND ISLAND  
ERIE COUNTY, NEW YORK**

MARK	DATE	DESCRIPTION
REVISIONS		
PROJECT NO: 190.720.003		
DATE: FEBRUARY 01, 2015		
DRAWN BY: S. SCHIENER		
DESIGNED BY: M. SUTTON		
CHECKED BY: V. O'BRIEN		
NO ALTERATION PERMITTED HEREON EXCEPT AS PROVIDED UNDER SECTION 7209 SUBDIVISION 2 OF THE NEW YORK EDUCATION LAW		

GENERAL PLAN  
ALTERNATIVE 3

SHEET 15



Jun 14, 2016 - 10:11am  
F:\Project\1907 - New York State Office of Parks\2014-16 Term Agreement for Alleg, Gen, & Nieg Regions\190720003 - West River Greenway Trail\Design\ADD\Sheet Files\2016-06-08 Active Sheet Files\190720003\_60 SCALE SHEET 16.dwg



C&S Engineers, Inc.  
141 Elm Street, Suite 100  
Buffalo, New York 14203  
Phone: 716-847-1630  
Fax: 716-847-1454  
www.cscos.com

**PRELIMINARY**  
NOT FOR  
CONSTRUCTION

**Parks, Recreation  
and Historic Preservation**



**WEST RIVER GREENWAY TRAIL  
TOWN OF GRAND ISLAND  
ERIE COUNTY, NEW YORK**

MARK	DATE	DESCRIPTION
REVISIONS		
PROJECT NO: 190.720.003		
DATE: FEBRUARY 01, 2015		
DRAWN BY: S. SCHIENER		
DESIGNED BY: M. SUTTON		
CHECKED BY: V. O'BRIEN		
NO ALTERATION PERMITTED HEREON EXCEPT AS PROVIDED UNDER SECTION 7209 SUBDIVISION 2 OF THE NEW YORK EDUCATION LAW		

**GENERAL PLAN  
ALTERNATIVE 3**

**SHEET 16**





**PRELIMINARY**  
NOT FOR  
CONSTRUCTION



**WEST RIVER GREENWAY TRAIL  
TOWN OF GRAND ISLAND  
ERIE COUNTY, NEW YORK**


MARK	DATE	DESCRIPTION
REVISIONS		
PROJECT NO:	190.720.003	
DATE:	FEBRUARY 01, 2015	
DRAWN BY:	S. SCHIENER	
DESIGNED BY:	M. SUTTON	
CHECKED BY:	V. O'BRIEN	
NO ALTERATION PERMITTED HEREON EXCEPT AS PROVIDED UNDER SECTION 7209 SUBDIVISION 2 OF THE NEW YORK EDUCATION LAW		

## GENERAL PLAN ALTERNATIVE 3

SHEET 17



Jun 14, 2016 - 10:14am  
F:\Project\1907 - New York State Office of Parks\2014-16 Term Agreement for Alleg, Gen, & Nlag Regions\190720003 - West River Greenway Trail\Design\ADD\Sheet Files\190720003\_60 Scale Sheet 18.dwg

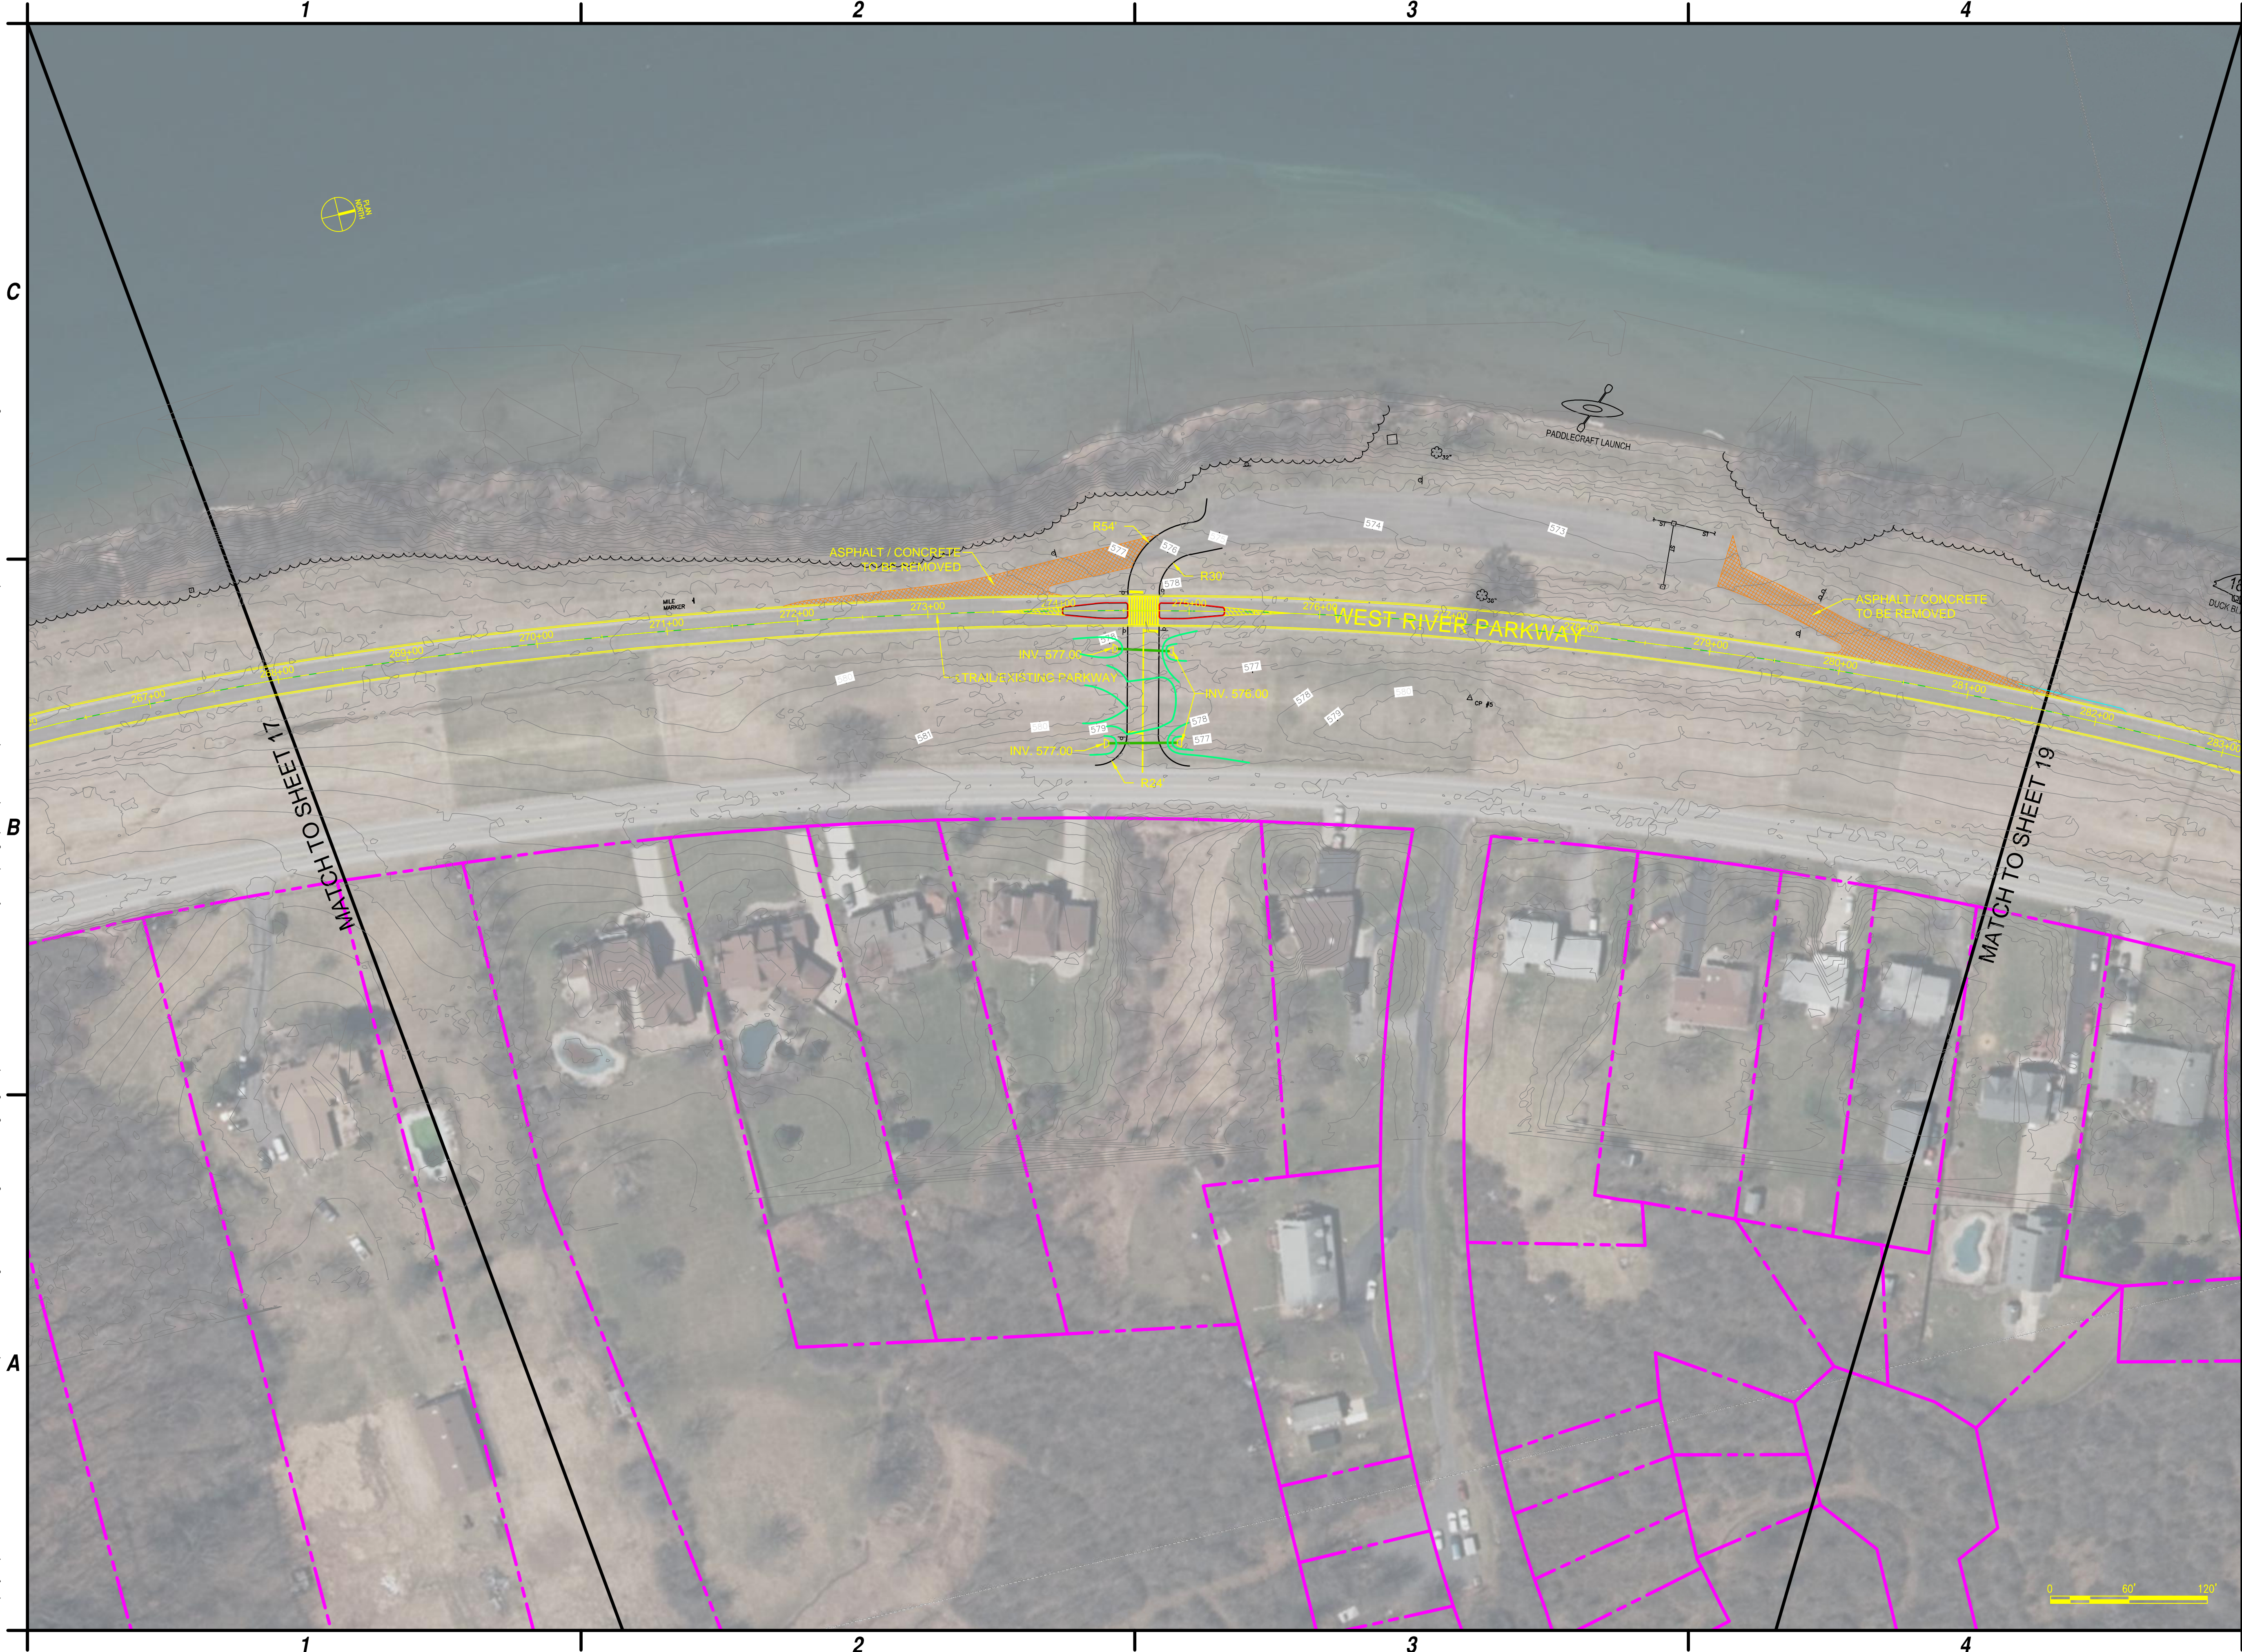

C&S Engineers, Inc.  
141 Elm Street, Suite 100  
Buffalo, New York 14203  
Phone: 716-847-1630  
Fax: 716-847-1454  
www.cscos.com

**PRELIMINARY**  
NOT FOR  
CONSTRUCTION

**Parks, Recreation  
and Historic Preservation**



**WEST RIVER GREENWAY TRAIL  
TOWN OF GRAND ISLAND  
ERIE COUNTY, NEW YORK**

MARK	DATE	DESCRIPTION
REVISIONS		
PROJECT NO: 190.720.003		
DATE: FEBRUARY 01, 2015		
DRAWN BY: S. SCHIENER		
DESIGNED BY: M. SUTTON		
CHECKED BY: V. O'BRIEN		
NO ALTERATION PERMITTED HEREON EXCEPT AS PROVIDED UNDER SECTION 7209 SUBDIVISION 2 OF THE NEW YORK EDUCATION LAW		

**GENERAL PLAN  
ALTERNATIVE 3**

**SHEET 18**



Jun 14, 2016 - 10:20am  
F:\Project\1907 - New York State Office of Parks\2014-16 Term Agreement for Alleg, Gen, & Niag Regions\190720003 - West River Greenway Trail\Design\CADD\Sheet Files\190720003\_60 SCALE SHEET 19.dwg



C&S Engineers, Inc.  
141 Elm Street, Suite 100  
Buffalo, New York 14203  
Phone: 716-847-1630  
Fax: 716-847-1454  
www.cscos.com

**PRELIMINARY**  
NOT FOR  
CONSTRUCTION

**Parks, Recreation  
and Historic Preservation**



**WEST RIVER GREENWAY TRAIL  
TOWN OF GRAND ISLAND  
ERIE COUNTY, NEW YORK**


MARK	DATE	DESCRIPTION
REVISIONS		
PROJECT NO: 190.720.003		
DATE: FEBRUARY 01, 2015		
DRAWN BY: S. SCHIENER		
DESIGNED BY: M. SUTTON		
CHECKED BY: V. O'BRIEN		
NO ALTERATION PERMITTED HEREON EXCEPT AS PROVIDED UNDER SECTION 7209 SUBDIVISION 2 OF THE NEW YORK EDUCATION LAW		

**GENERAL PLAN  
ALTERNATIVE 3**

**SHEET 19**



Jun 07, 2016 - 11:47am  
F:\Project\1907 - New York State Office of Parks\2014-16 Term Agreement for Alleg, Gen, & Nieg Regions\190720003 - West River Greenway Trail\Design\ADD\Sheet Files\2016-1-28 Parks Meeting Sheet Files\Alternative 3\190720003\_60 SCALE SHEET 20.dwg

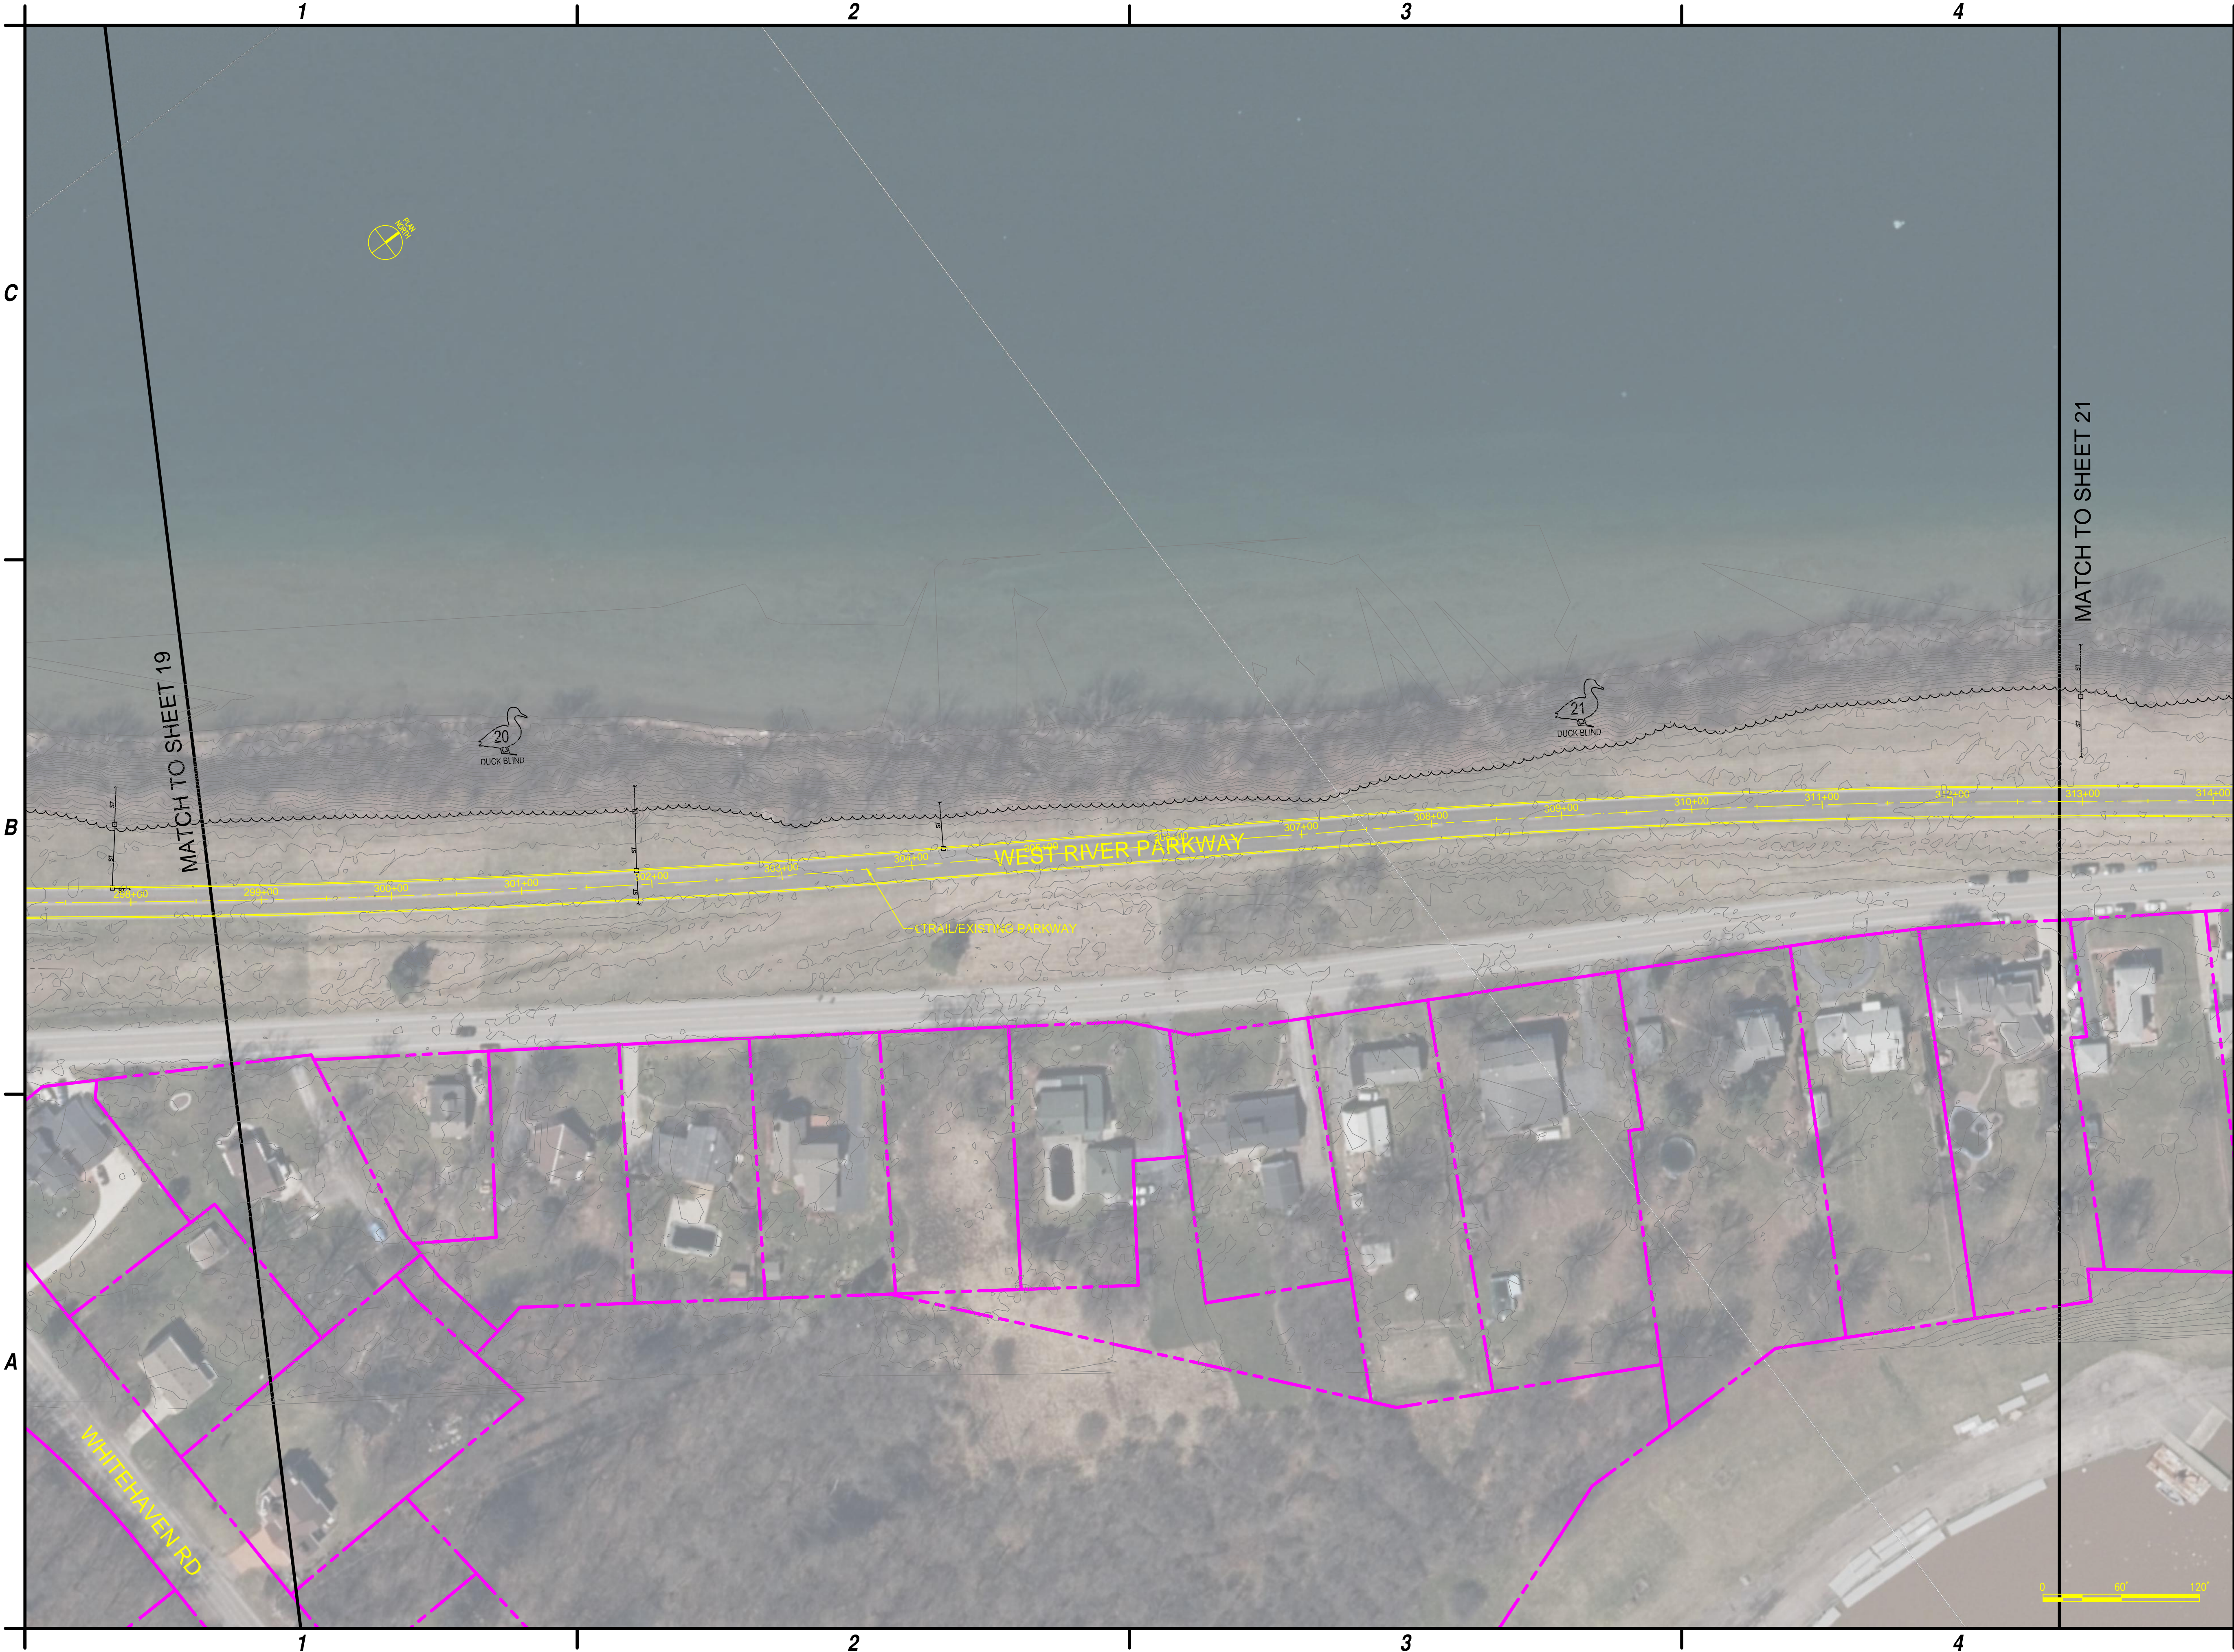

C&S Engineers, Inc.  
141 Elm Street, Suite 100  
Buffalo, New York 14203  
Phone: 716-847-1630  
Fax: 716-847-1454  
www.cscos.com

**PRELIMINARY**  
NOT FOR  
CONSTRUCTION

**Parks, Recreation  
and Historic Preservation**



**WEST RIVER GREENWAY TRAIL  
TOWN OF GRAND ISLAND  
ERIE COUNTY, NEW YORK**


MARK	DATE	DESCRIPTION
REVISIONS		
PROJECT NO: 190.720.003		
DATE: FEBRUARY 01, 2015		
DRAWN BY: S. SCHIENER		
DESIGNED BY: M. SUTTON		
CHECKED BY: V. O'BRIEN		
NO ALTERATION PERMITTED HEREON EXCEPT AS PROVIDED UNDER SECTION 7209 SUBDIVISION 2 OF THE NEW YORK EDUCATION LAW		

**GENERAL PLAN  
ALTERNATIVE 3**

**SHEET 20**



Jun 07, 2016 - 11:51am  
F:\Project\1907 - New York State Office of Parks\2014-16 Term Agreement for Alleg, Gen, & Niag Regions\190720003 - West River Greenway Trail\Design\CADD\Sheet Files\2016-1-28 Parks Meeting Sheet Files\Alternative 3\190720003\_60 SCALE SHEET 21.dwg

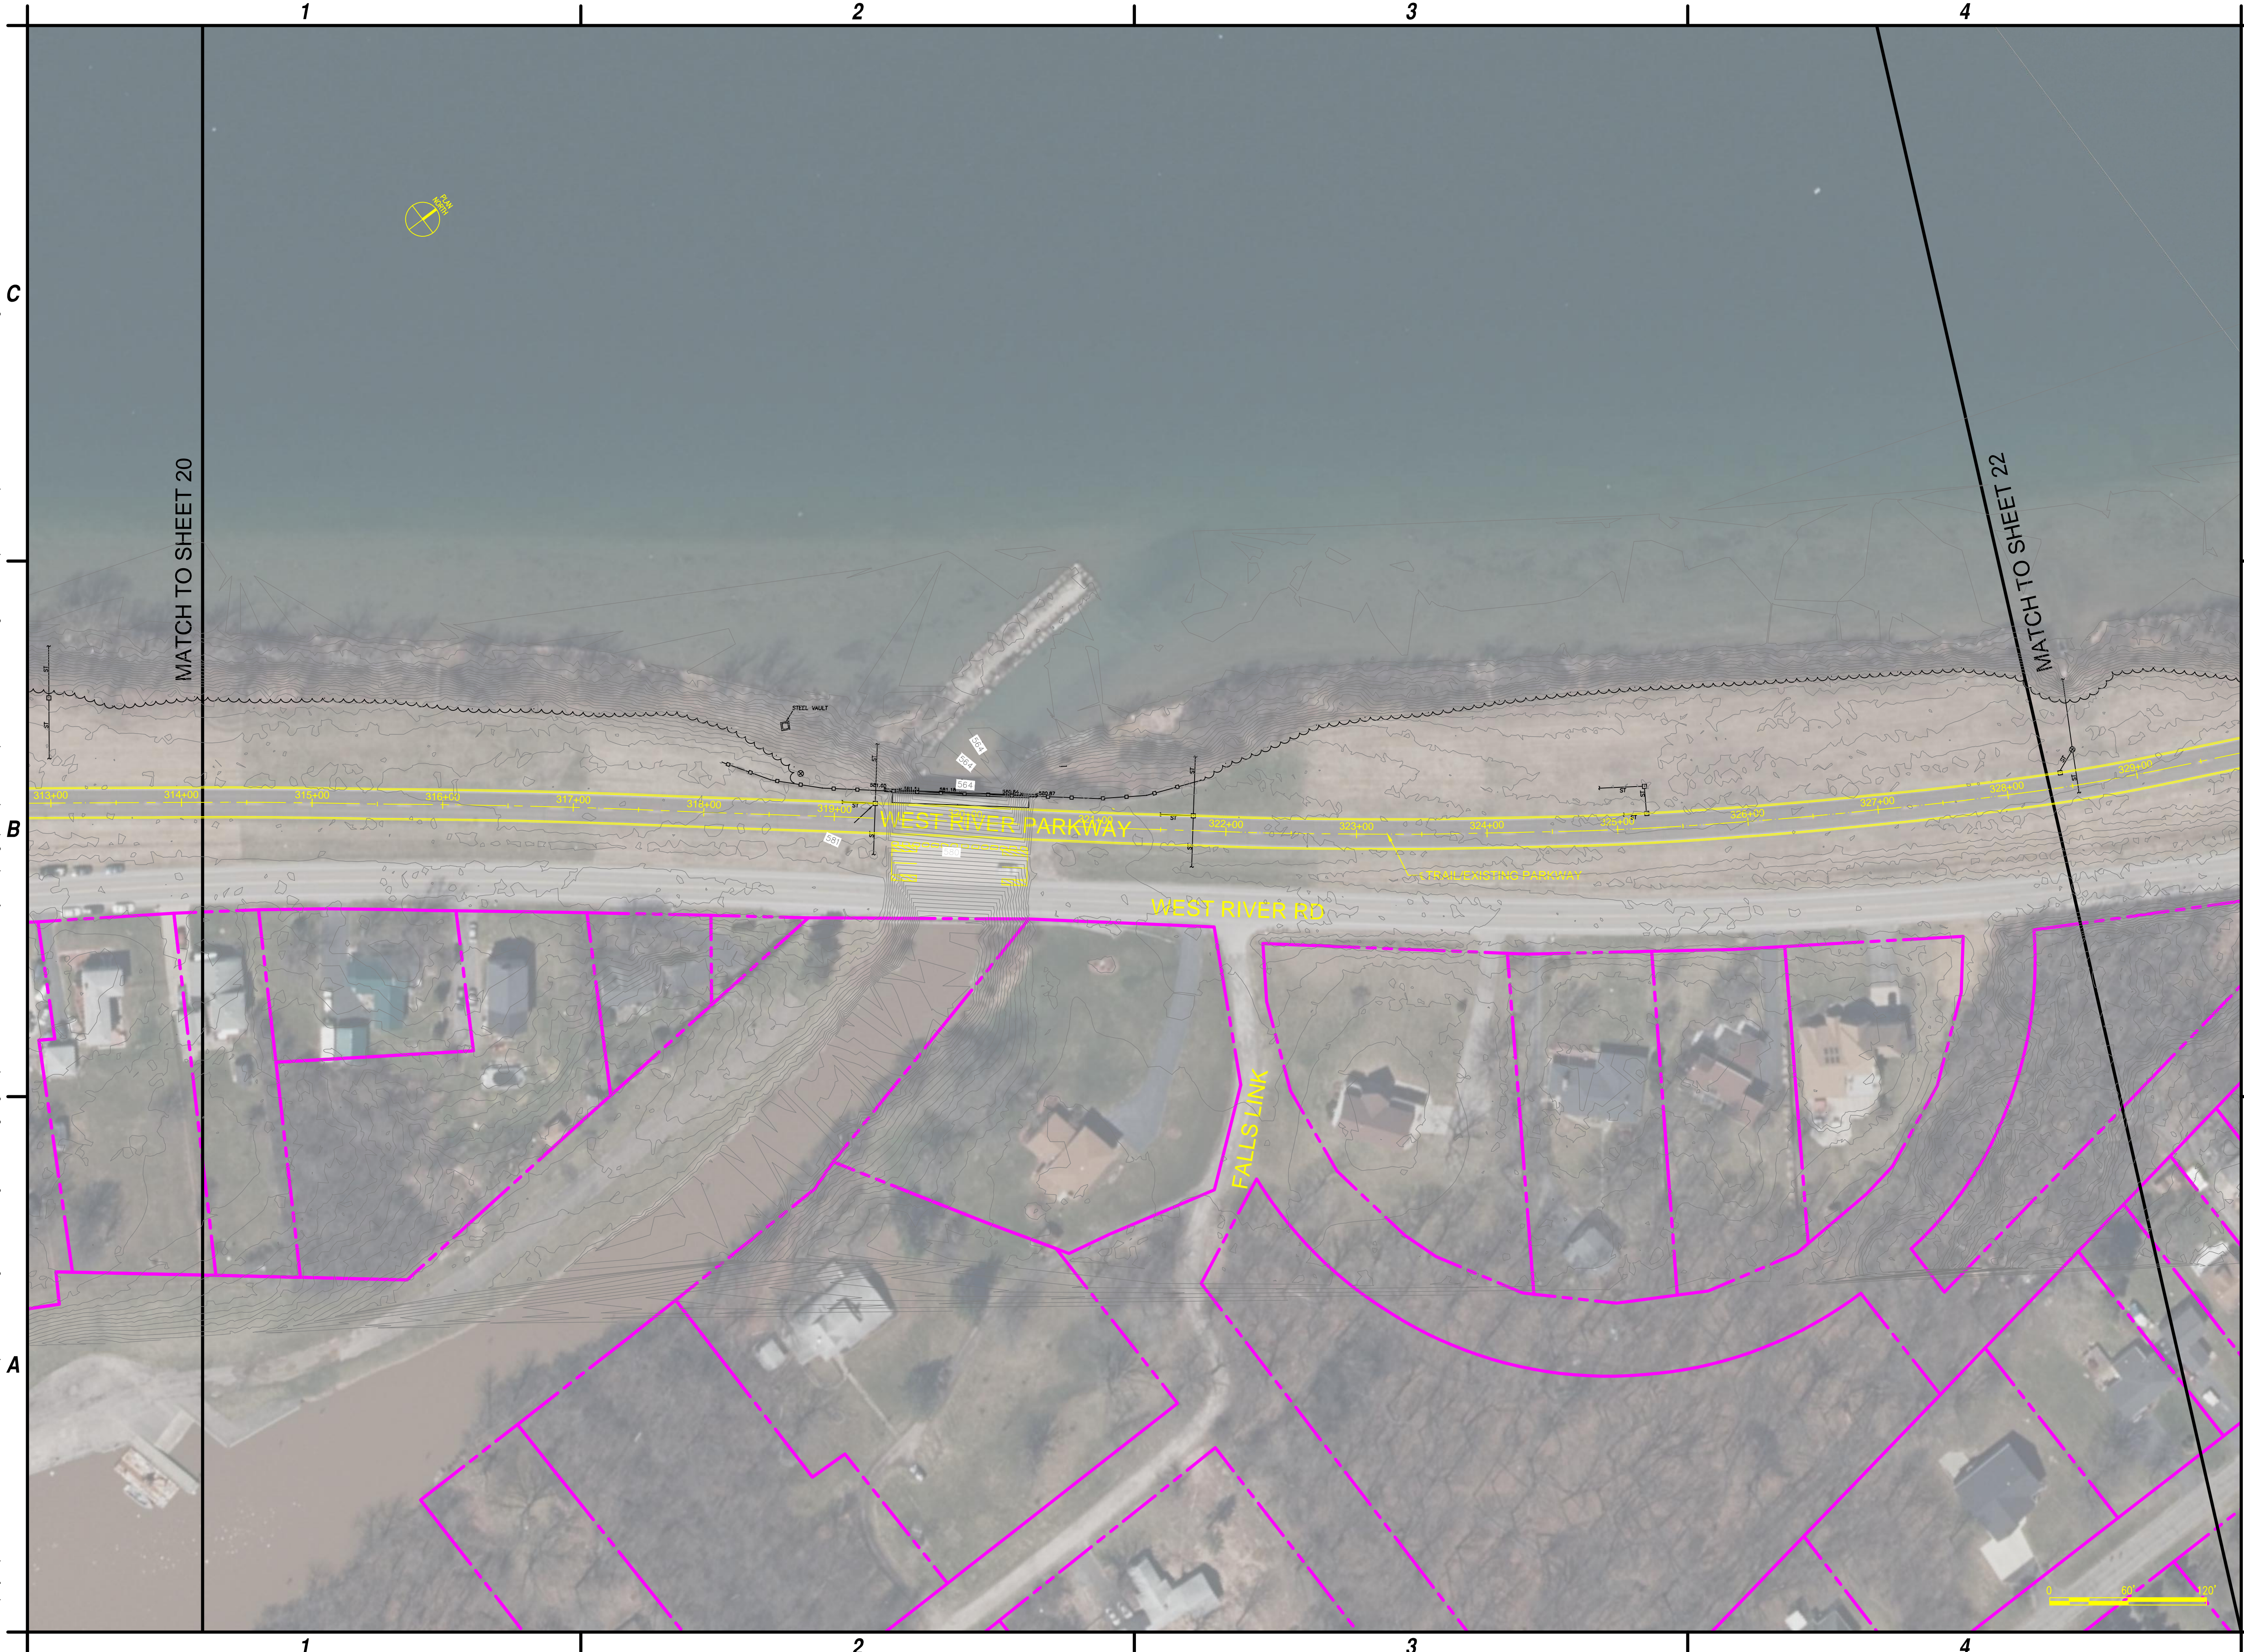

C&S Engineers, Inc.  
141 Elm Street, Suite 100  
Buffalo, New York 14203  
Phone: 716-847-1630  
Fax: 716-847-1454  
www.cscos.com

**PRELIMINARY**  
NOT FOR  
CONSTRUCTION

**Parks, Recreation  
and Historic Preservation**



**WEST RIVER GREENWAY TRAIL  
TOWN OF GRAND ISLAND  
ERIE COUNTY, NEW YORK**


MARK	DATE	DESCRIPTION
REVISIONS		
PROJECT NO: 190.720.003		
DATE: FEBRUARY 01, 2015		
DRAWN BY: S. SCHIENER		
DESIGNED BY: M. SUTTON		
CHECKED BY: V. O'BRIEN		
NO ALTERATION PERMITTED HEREON EXCEPT AS PROVIDED UNDER SECTION 7209 SUBDIVISION 2 OF THE NEW YORK EDUCATION LAW		

**GENERAL PLAN  
ALTERNATIVE 3**

**SHEET 21**



Jun 14, 2016 - 10:36am  
F:\Project\1907 - New York State Office of Parks\2014-16 Term Agreement for Alleg, Gen, & Nlag Regions\190720003 - West River Greenway Trail\Design\ADD\Sheet Files\190720003\_60 SCALE SHEET 22.dwg

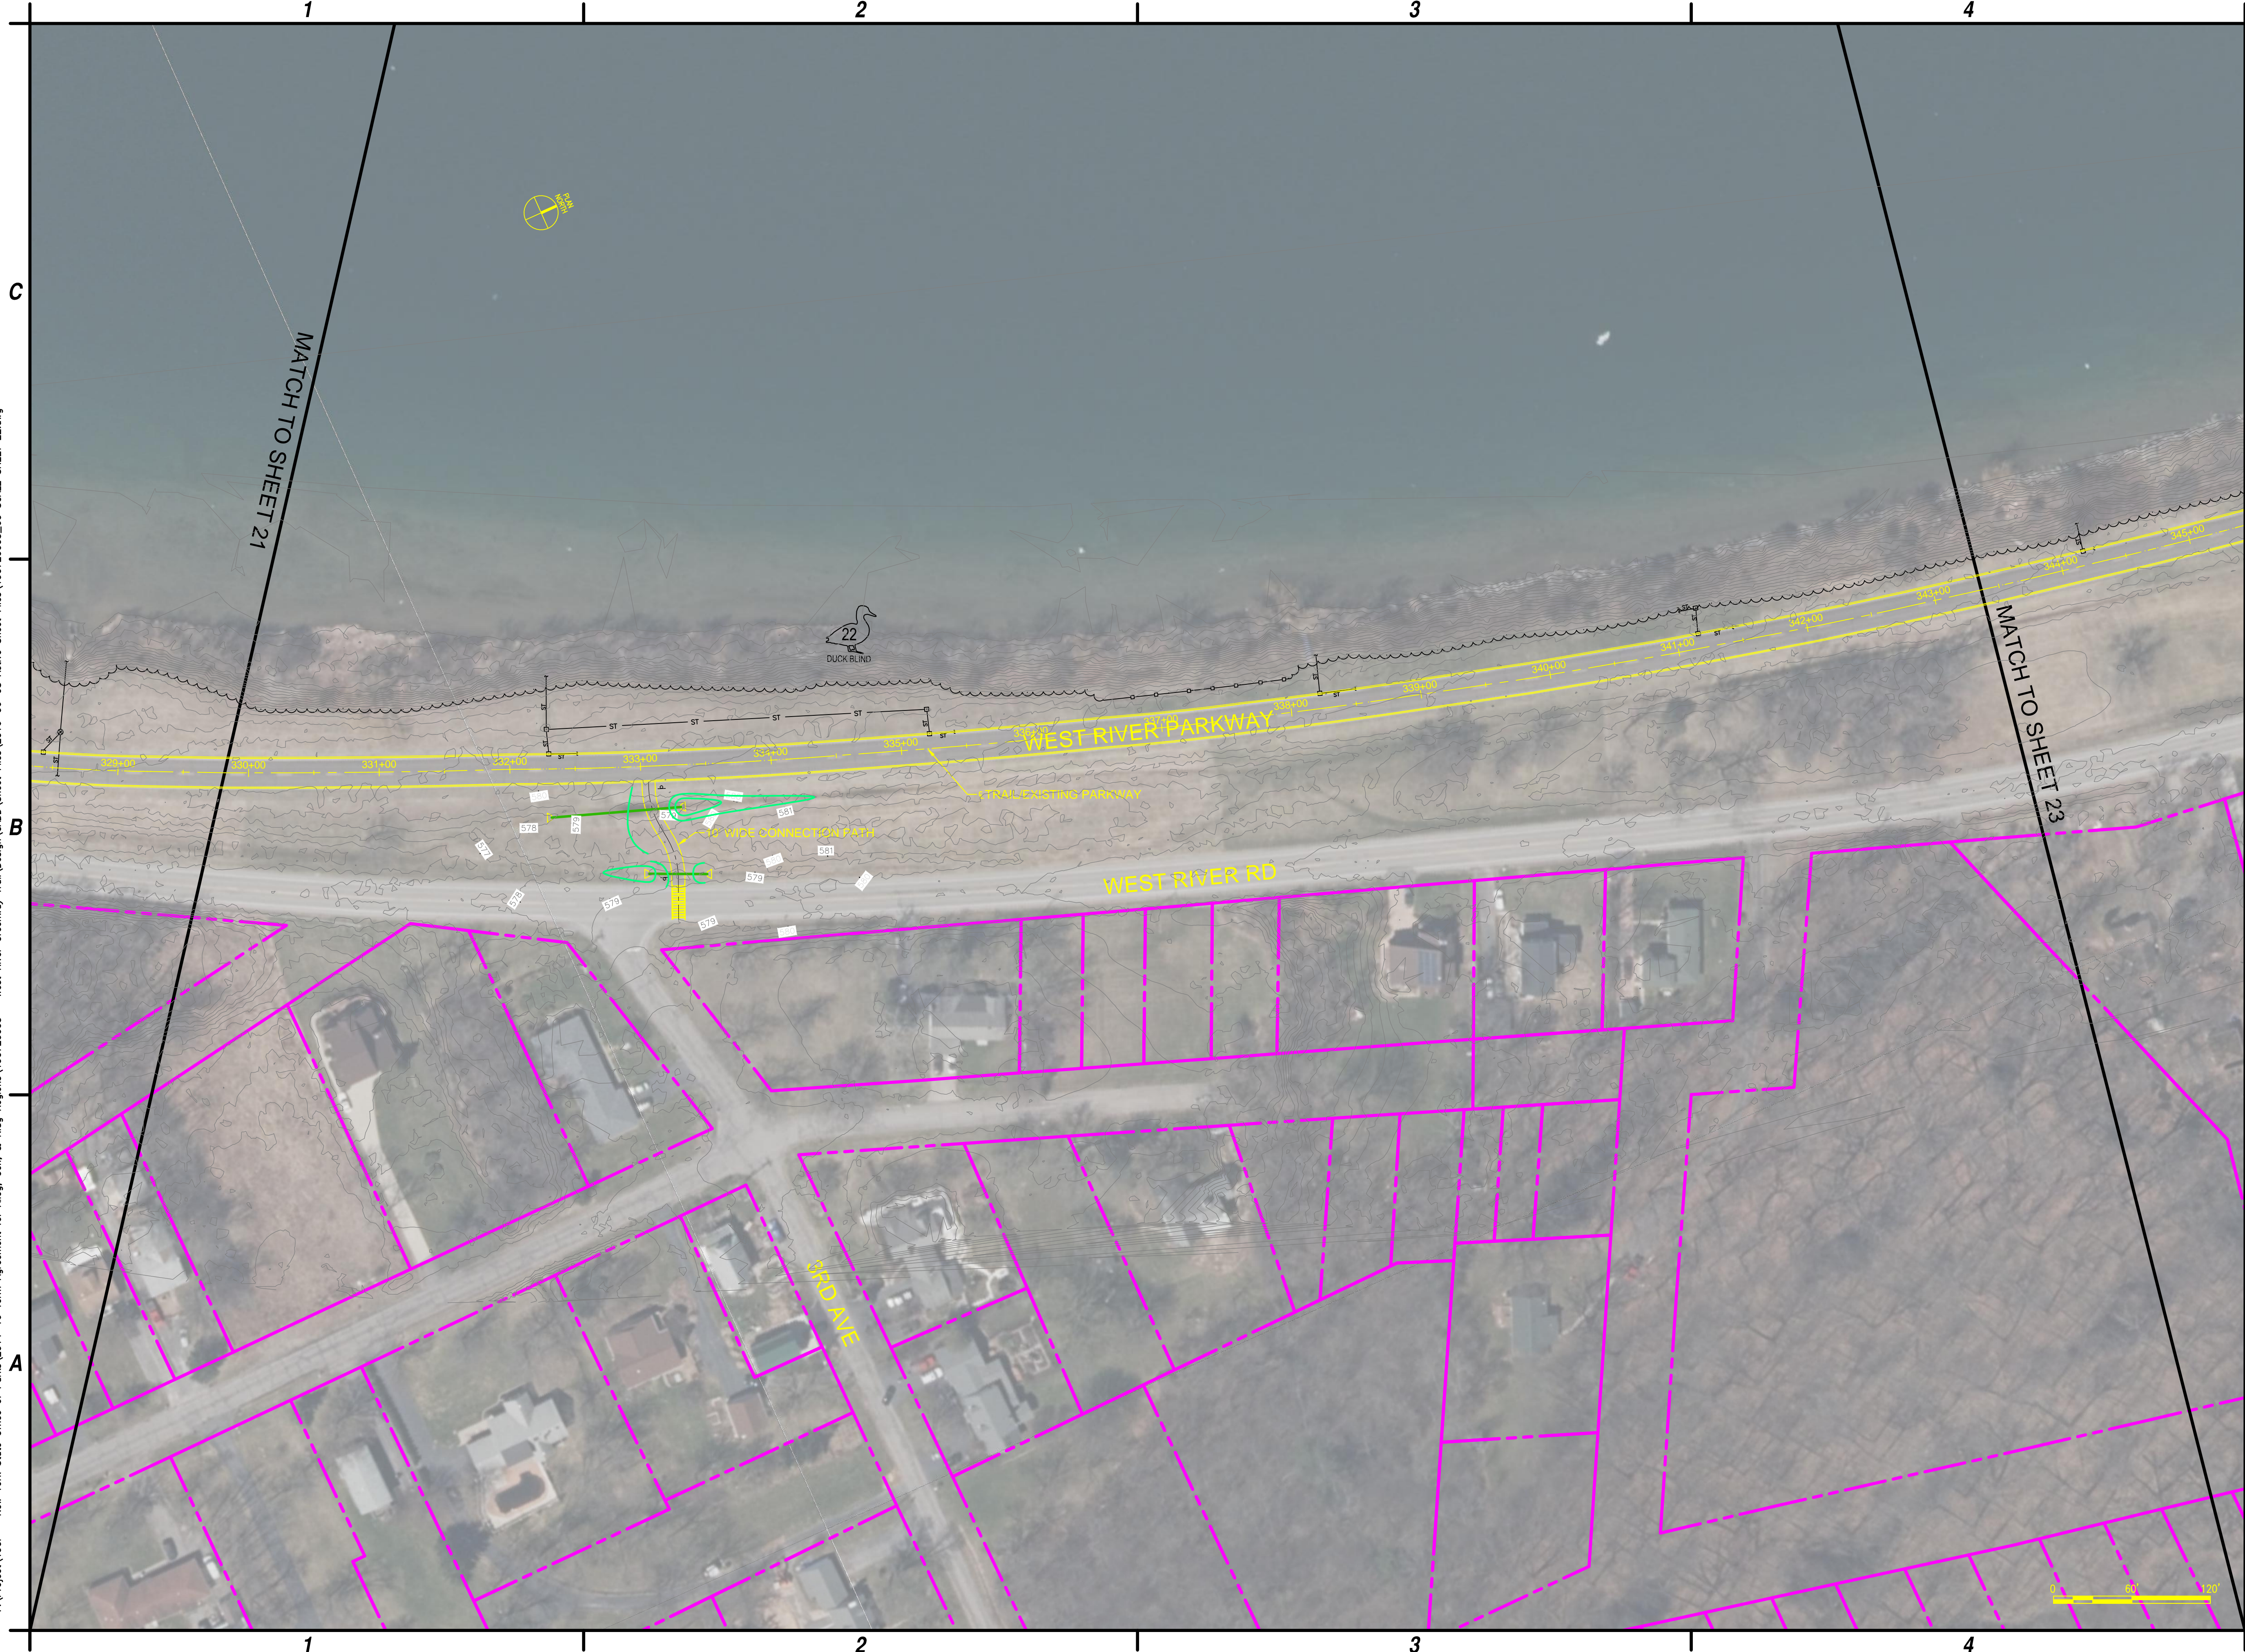

C&S Engineers, Inc.  
141 Elm Street, Suite 100  
Buffalo, New York 14203  
Phone: 716-847-1630  
Fax: 716-847-1454  
www.cscos.com

**PRELIMINARY**  
NOT FOR  
CONSTRUCTION

**Parks, Recreation  
and Historic Preservation**



**WEST RIVER GREENWAY TRAIL  
TOWN OF GRAND ISLAND  
ERIE COUNTY, NEW YORK**

MARK	DATE	DESCRIPTION
REVISIONS		
PROJECT NO: 190.720.003		
DATE: FEBRUARY 01, 2015		
DRAWN BY: S. SCHIENER		
DESIGNED BY: M. SUTTON		
CHECKED BY: V. O'BRIEN		
NO ALTERATION PERMITTED HEREON EXCEPT AS PROVIDED UNDER SECTION 7209 SUBDIVISION 2 OF THE NEW YORK EDUCATION LAW		

**GENERAL PLAN  
ALTERNATIVE 3**

**SHEET 22**



Jun 14, 2016 - 10:41am  
F:\Project\1907 - New York State Office of Parks\2014-16 Term Agreement for Alleg, Gen, & Niag Regions\190720003 - West River Greenway Trail\Design\CADD\Sheet Files\190720003\_80 SCALE SHEET 23.dwg



C&S Engineers, Inc.  
141 Elm Street, Suite 100  
Buffalo, New York 14203  
Phone: 716-847-1630  
Fax: 716-847-1454  
www.cscos.com

**PRELIMINARY**  
NOT FOR  
CONSTRUCTION



**Parks, Recreation  
and Historic Preservation**

**WEST RIVER GREENWAY TRAIL**  
**TOWN OF GRAND ISLAND**  
**ERIE COUNTY, NEW YORK**

MARK	DATE	DESCRIPTION
REVISIONS		
PROJECT NO: 190.720.003		
DATE: FEBRUARY 01, 2015		
DRAWN BY: S. SCHIENER		
DESIGNED BY: M. SUTTON		
CHECKED BY: V. O'BRIEN		
NO ALTERATION PERMITTED HEREON EXCEPT AS PROVIDED UNDER SECTION 7209 SUBDIVISION 2 OF THE NEW YORK EDUCATION LAW		

GENERAL PLAN  
ALTERNATIVE 3

SHEET 23



Jun 14, 2016 - 10:44am  
F:\Project\1907 - New York State Office of Parks\2014-16 Term Agreement for Alleg, Gen, & Niag Regions\190720003 - West River Greenway Trail\Design\ADD\Sheet Files\2016-06-08 Active Sheet Files\190720003\_80 SCALE SHEET 24.dwg



C&S Engineers, Inc.  
141 Elm Street, Suite 100  
Buffalo, New York 14203  
Phone: 716-847-1630  
Fax: 716-847-1454  
www.cscos.com

**PRELIMINARY**  
NOT FOR  
CONSTRUCTION

**Parks, Recreation  
and Historic Preservation**



**WEST RIVER GREENWAY TRAIL  
TOWN OF GRAND ISLAND  
ERIE COUNTY, NEW YORK**


MARK	DATE	DESCRIPTION
REVISIONS		
PROJECT NO: 190.720.003		
DATE: FEBRUARY 01, 2015		
DRAWN BY: S. SCHIENER		
DESIGNED BY: M. SUTTON		
CHECKED BY: V. O'BRIEN		
NO ALTERATION PERMITTED HEREON EXCEPT AS PROVIDED UNDER SECTION 7209 SUBDIVISION 2 OF THE NEW YORK EDUCATION LAW		

**GENERAL PLAN  
ALTERNATIVE 3**

**SHEET 24**



Jul 08, 2016 - 11:16am  
F:\Project\1907 - New York State Office of Parks\2014-16 Term Agreement for Alleg, Gen, & Nlag Regions\190720003 - West River Greenway Trail\Design\CADD\Sheet Files\2016-06-08 Active Sheet Files\190720003\_60 SCALE SHEET 25.dwg

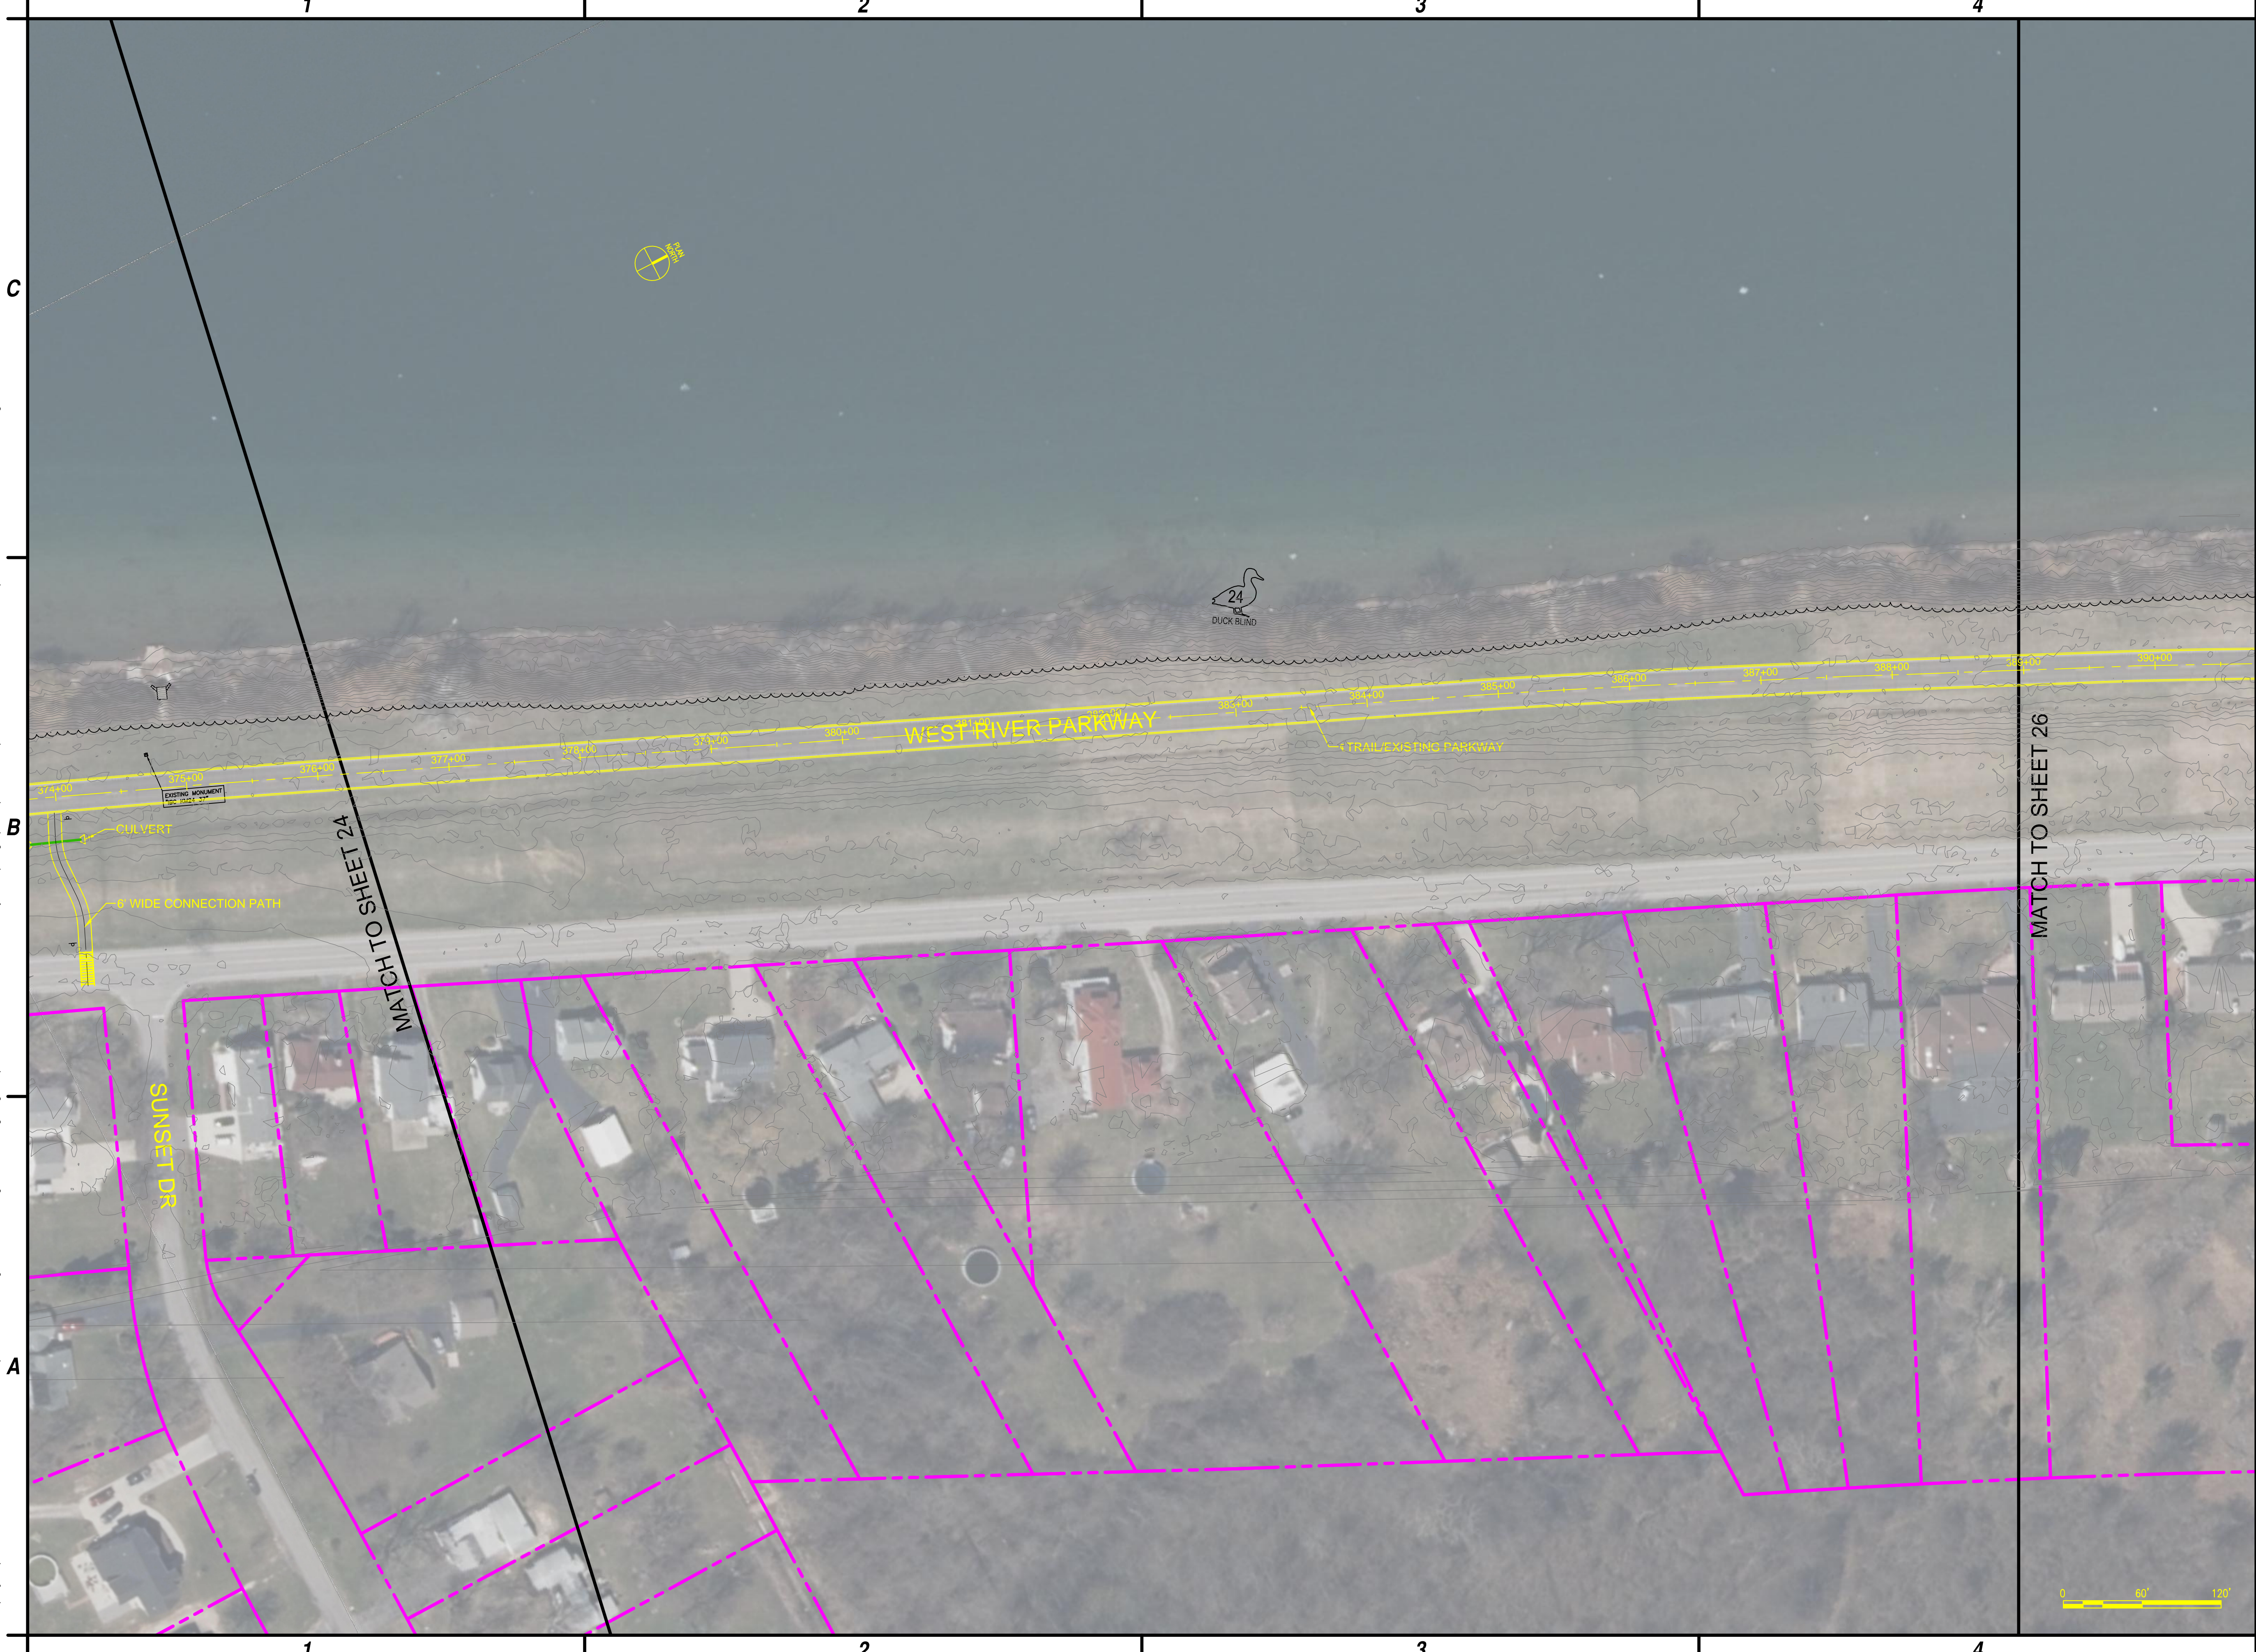

C&S Engineers, Inc.  
141 Elm Street, Suite 100  
Buffalo, New York 14203  
Phone: 716-847-1630  
Fax: 716-847-1454  
www.cscos.com

**PRELIMINARY**  
NOT FOR  
CONSTRUCTION

**Parks, Recreation  
and Historic Preservation**



**WEST RIVER GREENWAY TRAIL  
TOWN OF GRAND ISLAND  
ERIE COUNTY, NEW YORK**

MARK	DATE	DESCRIPTION
REVISIONS		
PROJECT NO: 190.720.003		
DATE: FEBRUARY 01, 2015		
DRAWN BY: S. SCHIENER		
DESIGNED BY: M. SUTTON		
CHECKED BY: V. O'BRIEN		
NO ALTERATION PERMITTED HEREON EXCEPT AS PROVIDED UNDER SECTION 7209 SUBDIVISION 2 OF THE NEW YORK EDUCATION LAW		

**GENERAL PLAN  
ALTERNATIVE 3**

**SHEET 25**



Jul 08, 2016 - 11:19am  
F:\Project\1907 - New York State Office of Parks\2014-16 Term Agreement for Alleg, Gen, & Niag Regions\190720003 - West River Greenway Trail\Design\ADD\Sheet Files\2016-06-08 Active Sheet Files\190720003\_80 SCALE SHEET 26.dwg



C&S Engineers, Inc.  
141 Elm Street, Suite 100  
Buffalo, New York 14203  
Phone: 716-847-1630  
Fax: 716-847-1454  
www.cscos.com

**PRELIMINARY**  
NOT FOR  
CONSTRUCTION

**NEW YORK**  
STATE OF  
OPPORTUNITY

**Parks, Recreation  
and Historic Preservation**

**WEST RIVER GREENWAY TRAIL  
TOWN OF GRAND ISLAND  
ERIE COUNTY, NEW YORK**

MARK	DATE	DESCRIPTION
REVISIONS		
PROJECT NO: 190.720.003		
DATE: FEBRUARY 01, 2015		
DRAWN BY: S. SCHIENER		
DESIGNED BY: M. SUTTON		
CHECKED BY: V. O'BRIEN		
NO ALTERATION PERMITTED HEREON EXCEPT AS PROVIDED UNDER SECTION 7209 SUBDIVISION 2 OF THE NEW YORK EDUCATION LAW		

GENERAL PLAN  
ALTERNATIVE 3

SHEET 26